



Proposed 04 Nos Staff Quarters at Uva Wellassa University

UVA WELLASSA UNIVERSITY
PASSARA ROAD
BADULLA

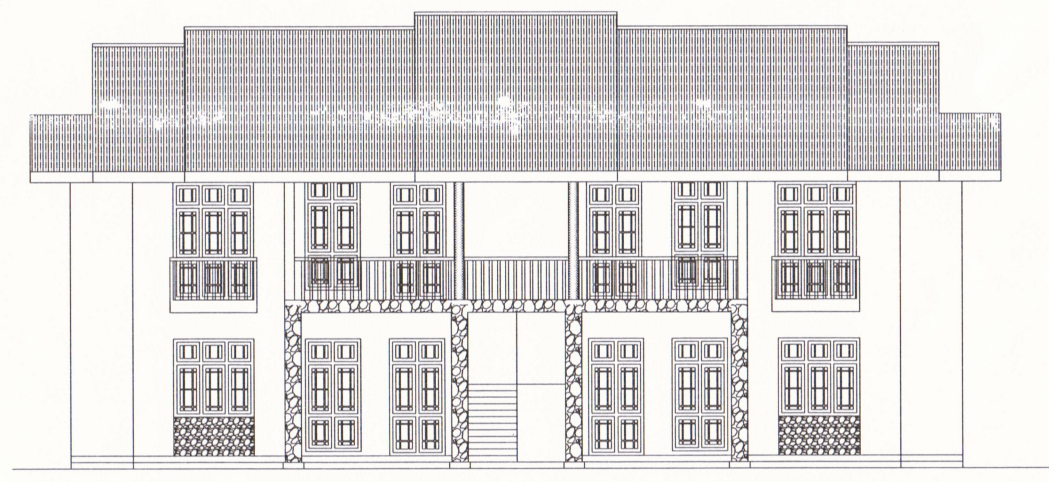

Proposed 04 Nos Staff Quarters
at Uva Wellassa University

Architectural Plan

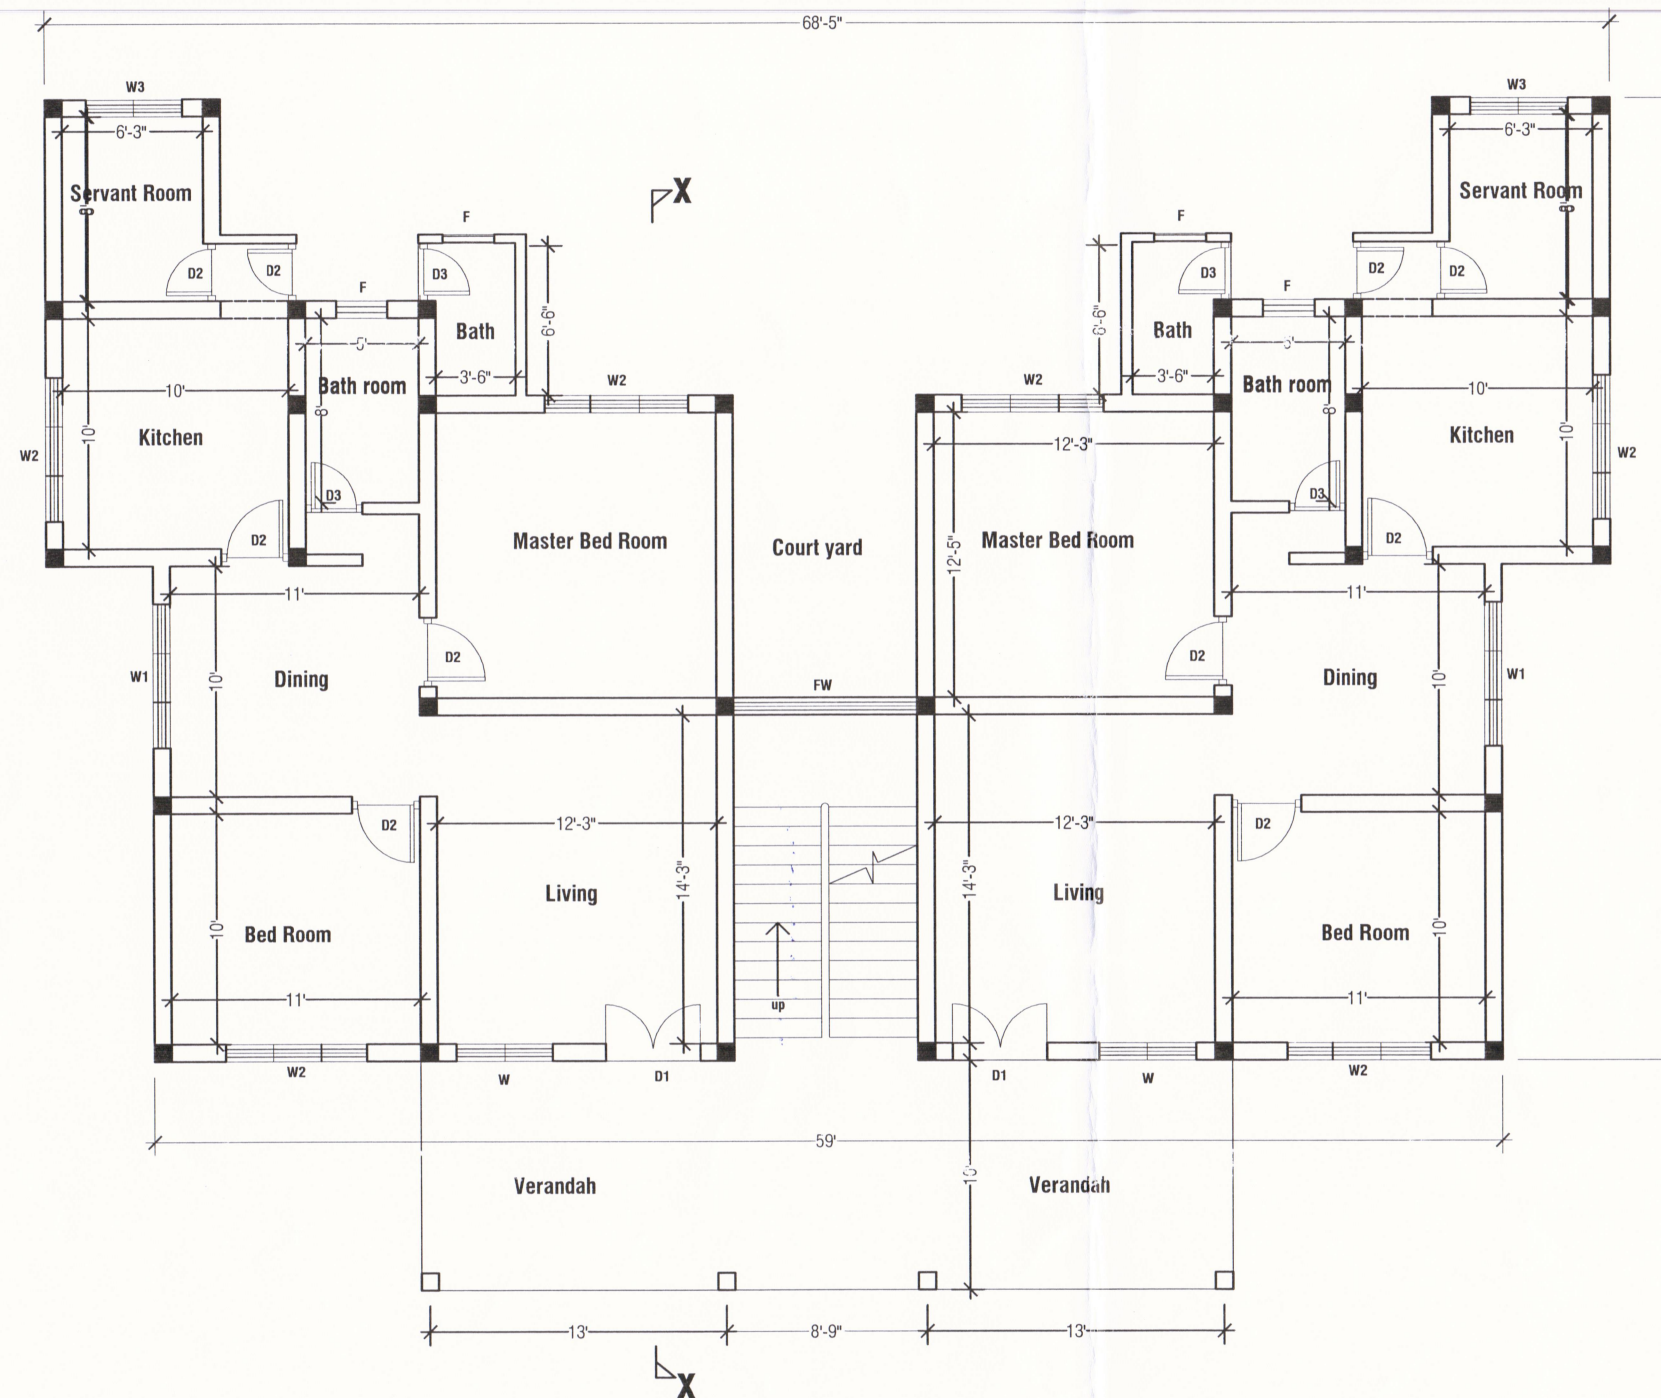


Ground Floor Plan

Drawn By	<i>Simi</i>
Designed By	
Recommended By	<i>to ... n.e</i>
Approved By	<i>ed map own</i>
UVA WELLASSA UNIVERSITY PASSARA ROAD BADULLA	
Scale 1:100	
Sheet 01 of 07	

Proposed 04 Nos Staff Quarters
at Uva Wellassa University

Architectural Plan

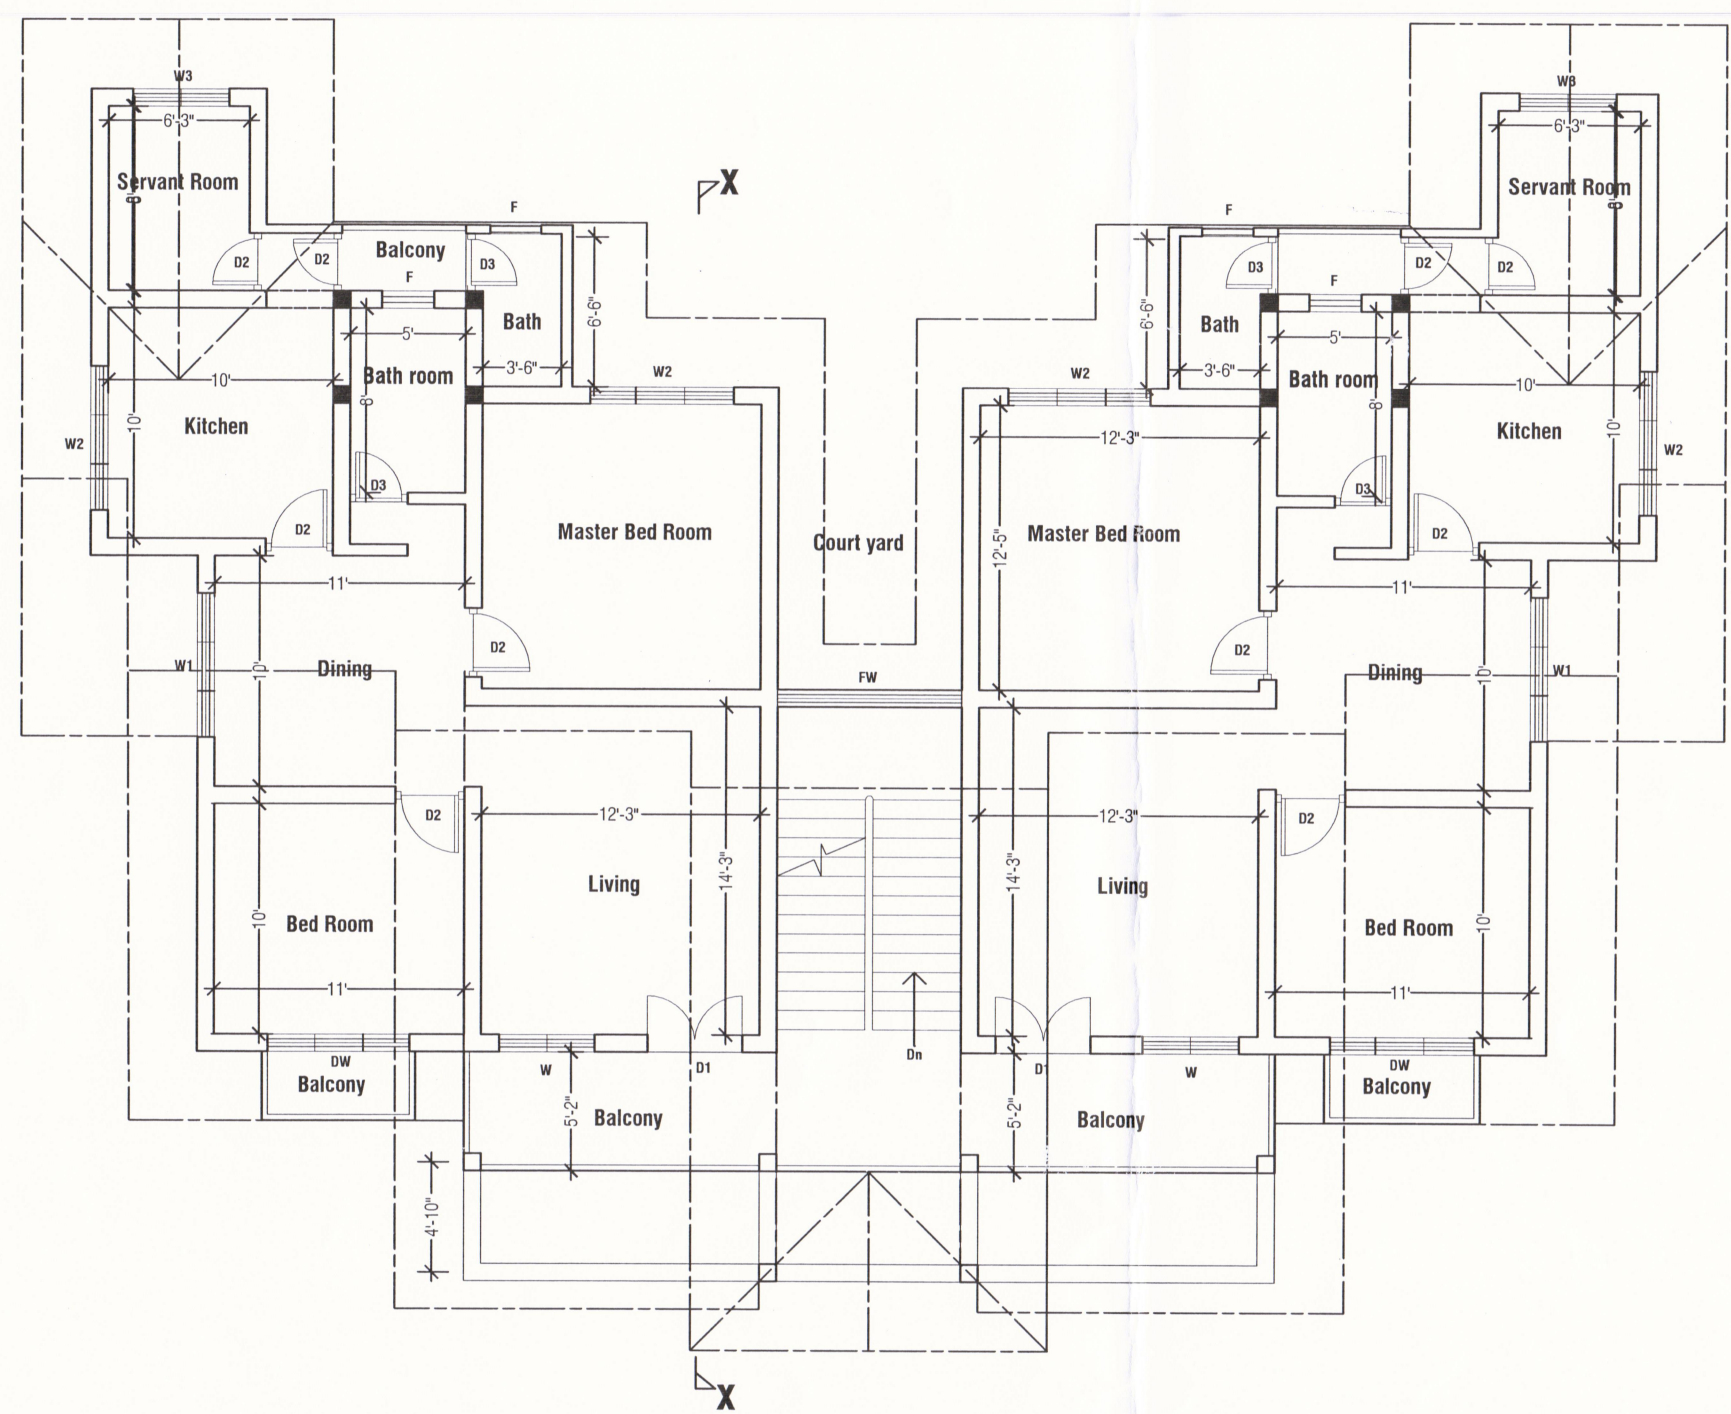

First Floor Plan

Drawn By	<i>S. S. S.</i>
Designed By	
Recommended By	<i>S. S. S.</i> W.E
Approved By	<i>S. S. S.</i> Prop. C. S.
UVA WELLASSA UNIVERSITY PASSARA ROAD BADULLA	
Scale 1:100	
Sheet 02 of 07	

Proposed 04 Nos Staff Quarters
at Uva Wellassa University

Architectural Plan



Front Elevation

Drawn By

Signature

Designed By

Recommended By

Signature n.e

Approved By

Signature MOP van


UVA WELLASSA UNIVERSITY
PASSARA ROAD
BADULLA

Scale 1:100

Sheet 03 of 07

Proposed 04 Nos Staff Quarters
at Uva Wellassa University

Architectural Plan

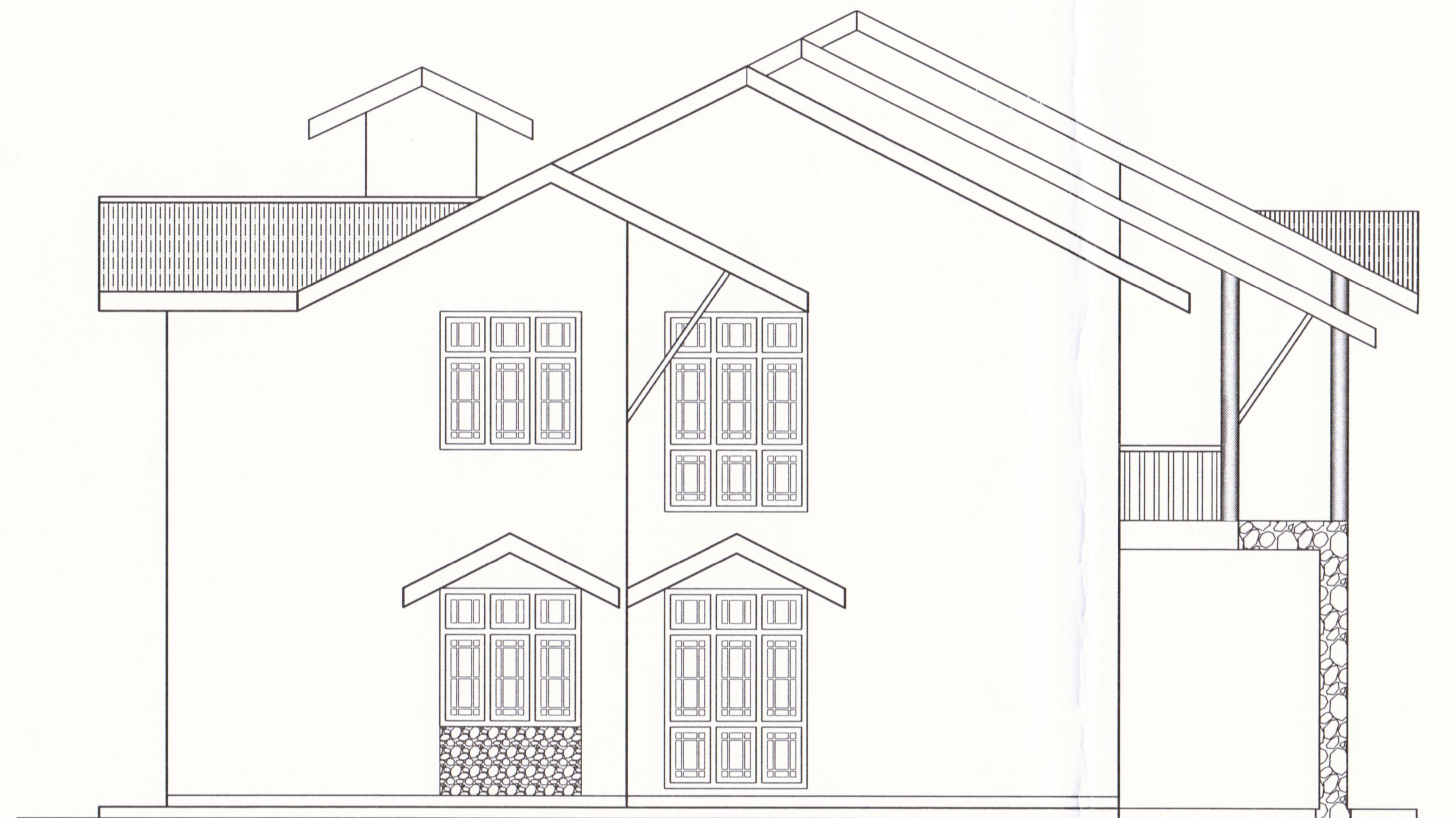


Side Elevation


Drawn By	<i>Sirini</i>
Designed By	
Recommended By	<i>to upst w.r.e</i>
Approved By	<i>Mr. MOP - UWL</i>
UVA WELLASSA UNIVERSITY PASSARA ROAD BADULLA	
Scale 1:100	
Sheet 04 of 07	

Proposed 04 Nos Staff Quarters
at Uva Wellassa University

Architectural Plan

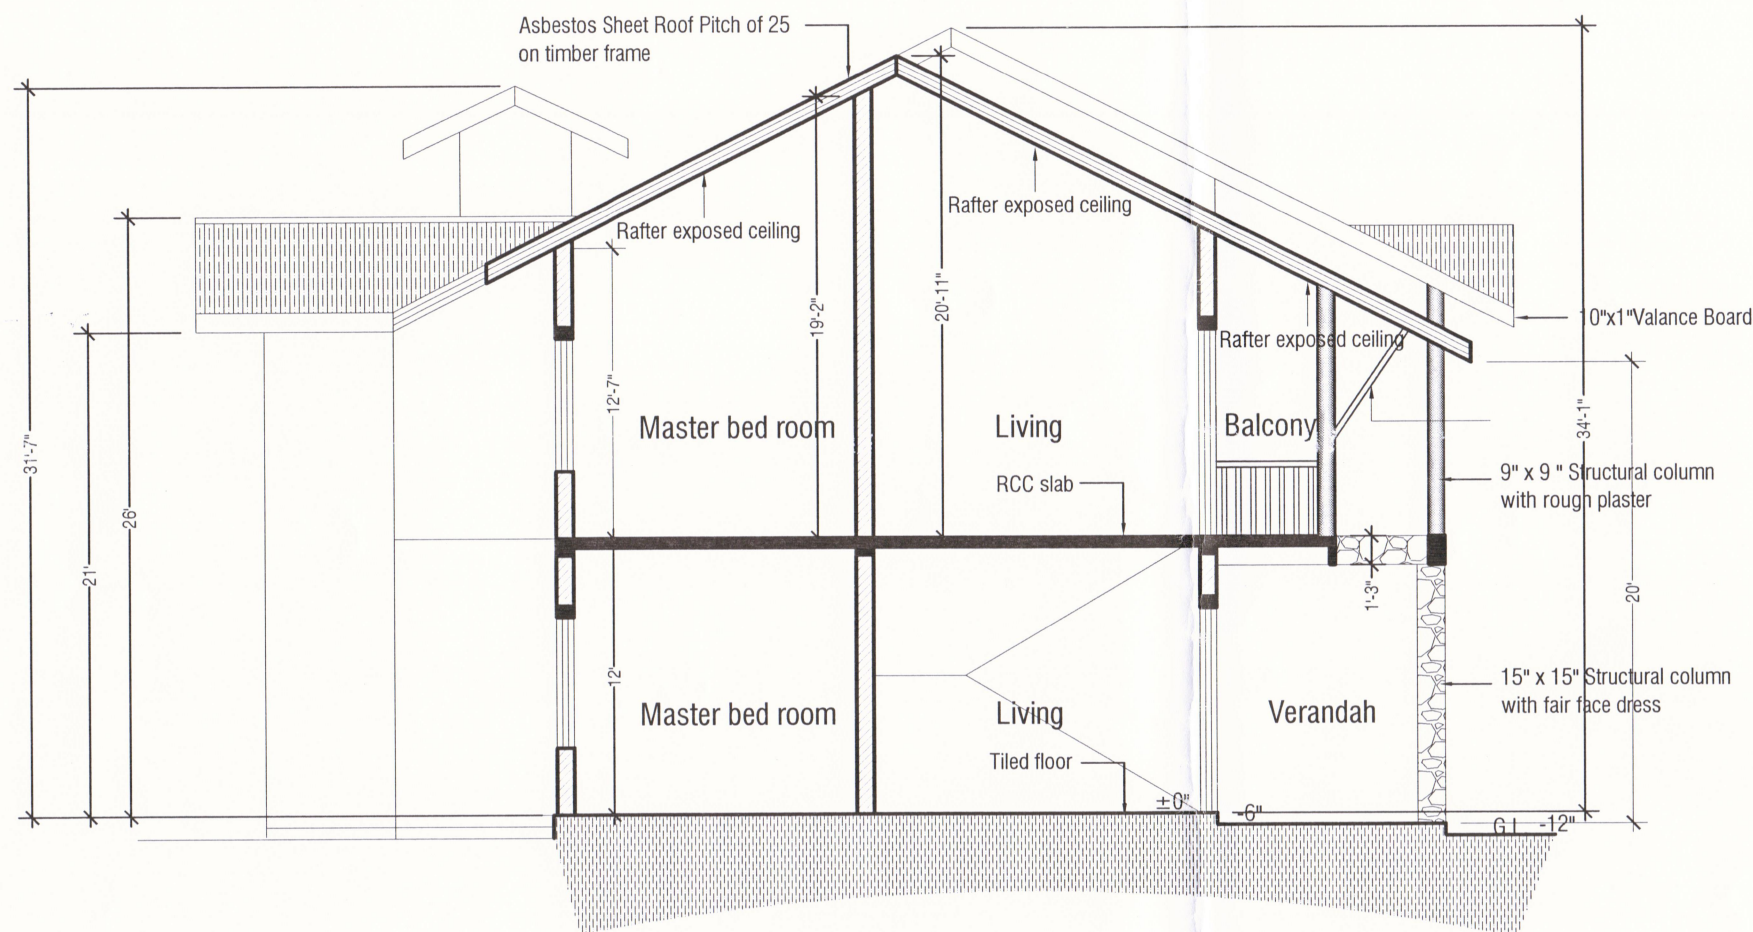

Section x-x

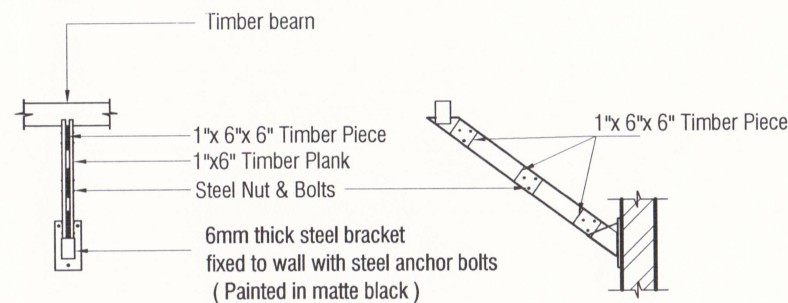

Detail of prop

Schedule of Doors & Windows

TYPE	SIZE	DESCRIPTION	NO.S
D1	4'3\"X9'0"	TIMBER PANELLED/GLAZED DOOR WITH FANLIGHT ON TOP	04
D2	3'0\"X7'3"	TIMBER DOOR	20
D3	2'6\"X7'3"	PVC DOOR	08
DW	6'3\"X9'0"	TIMBER GLAZED DOOR + WINDOW WITH FANLIGHT ON TOP	02
W	4'3\"X8'8"	TIMBER GLAZED WINDOW WITH FANLIGHT ON TOP	04
W1	6'3\"X8'8"	TIMBER GLAZED WINDOW WITH FANLIGHT ON TOP	04
W2	6'3\"X6'0"	TIMBER GLAZED WINDOW WITH FANLIGHT ON TOP	10
W3	4'3\"X6'0"	TIMBER GLAZED WINDOW WITH FANLIGHT ON TOP	04
F	2'3\"X4'0"	TIMBER GLAZED FANLIGHT	08
FW	8'0\"X7'0"	TEMPERED FIXED GLAZED PANEL	01

Drawn By

Sign

Designed By

Recommended By

Handwritten signature and initials

Approved By

Handwritten signature and initials


UVA WELLASSA UNIVERSITY
PASSARA ROAD
BADULLA

Scale 1:100

Sheet 05 of 07

Proposed 04 Nos Staff Quarters
at Uva Wellassa University


Architectural Plan

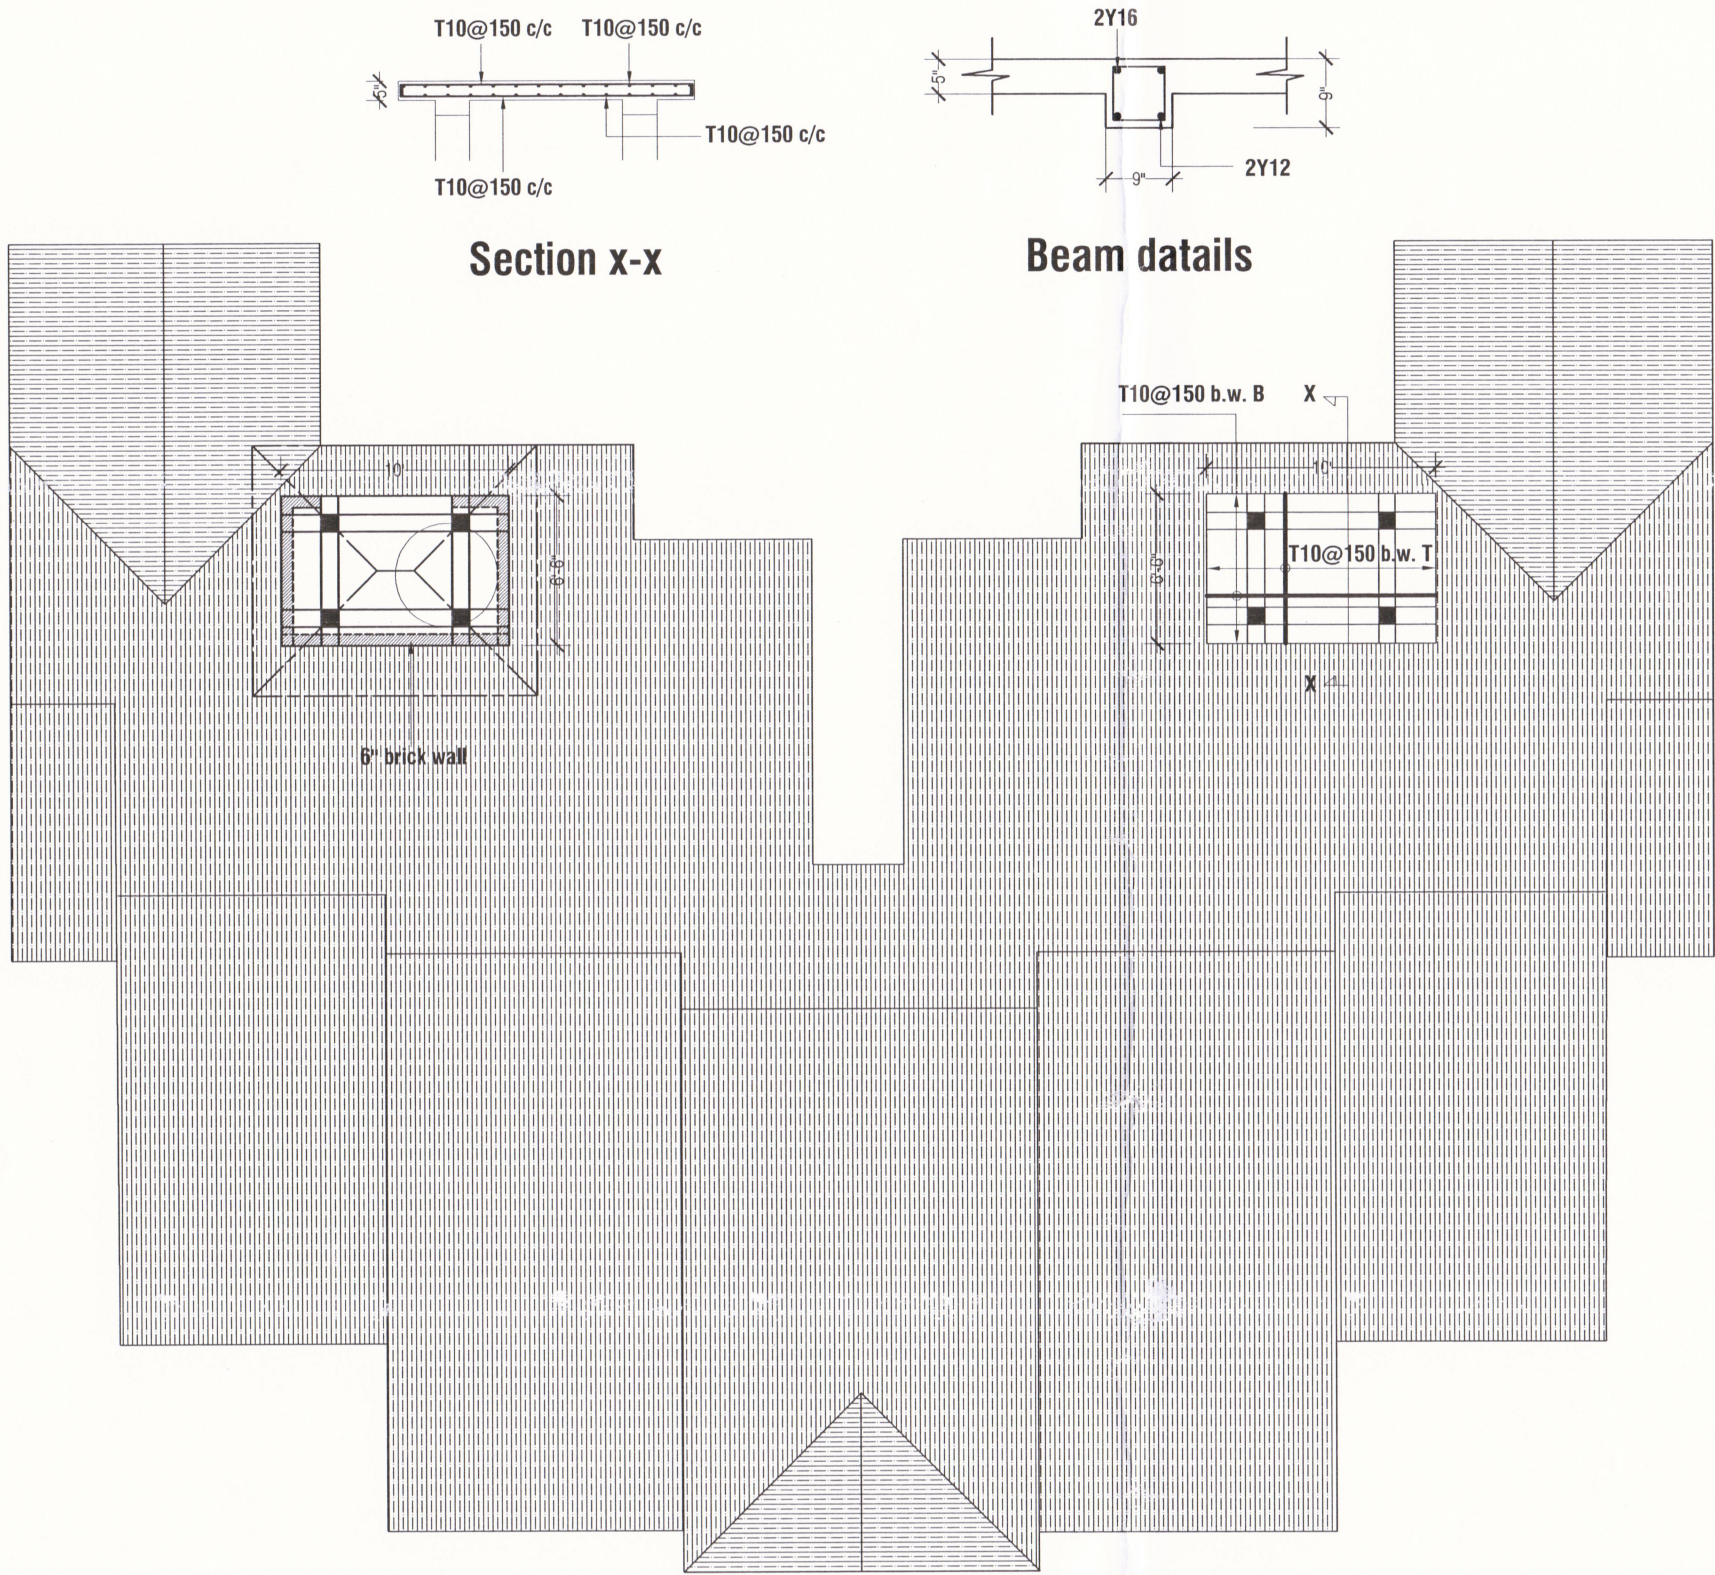


Water tank floor Plan

Drawn By	<i>Signi</i>
Designed By	
Recommended By	<i>to post w.r.c</i>
Approved By	<i>map-vall</i>
UVA WELLASSA UNIVERSITY PASSARA ROAD BADULLA	
Scale 1:100	
Sheet 06 of 07	

Proposed 04 Nos Staff Quarters at Uva Wellassa University

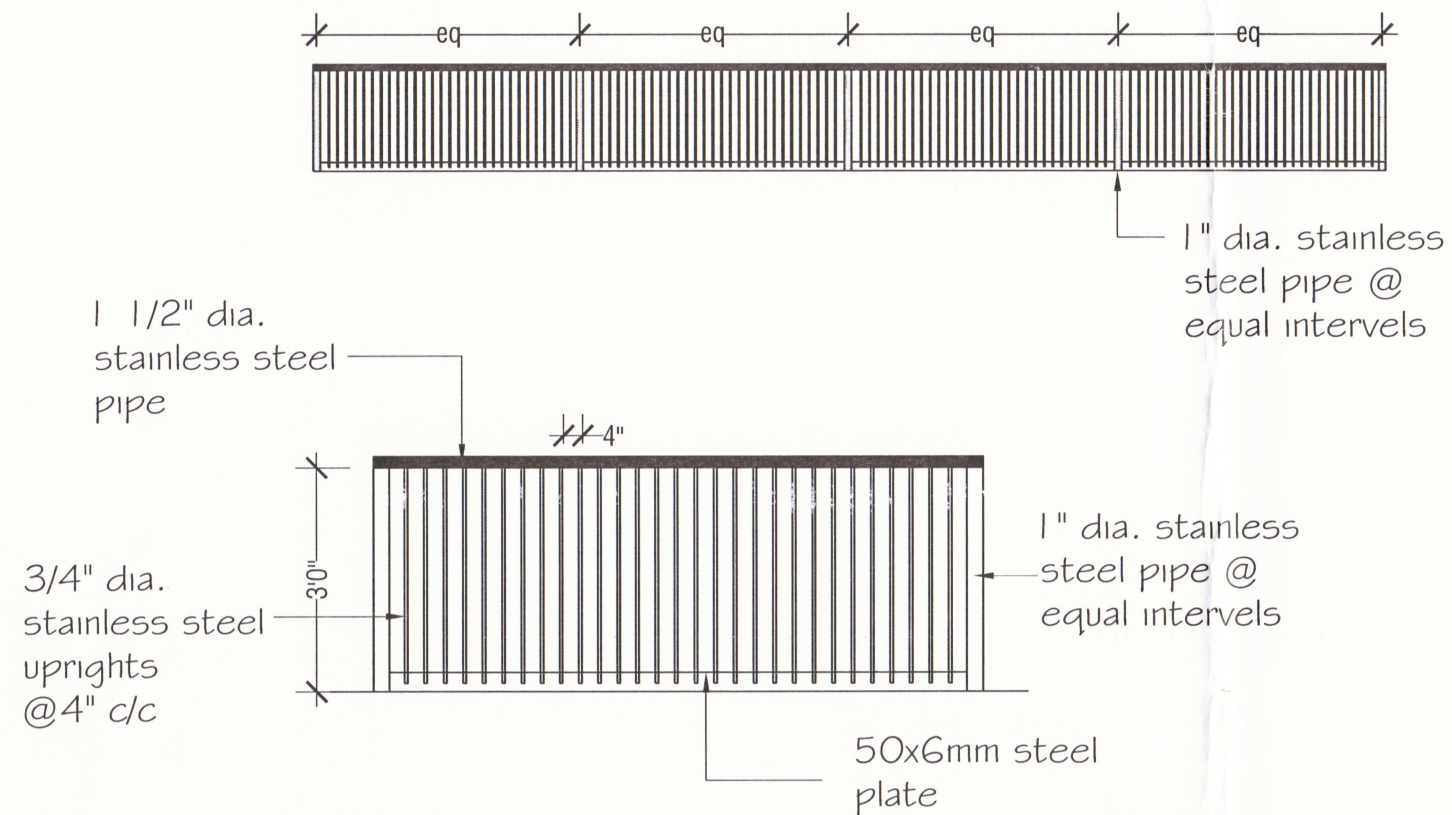

Stainless Steel Hand rail detail for Balcony

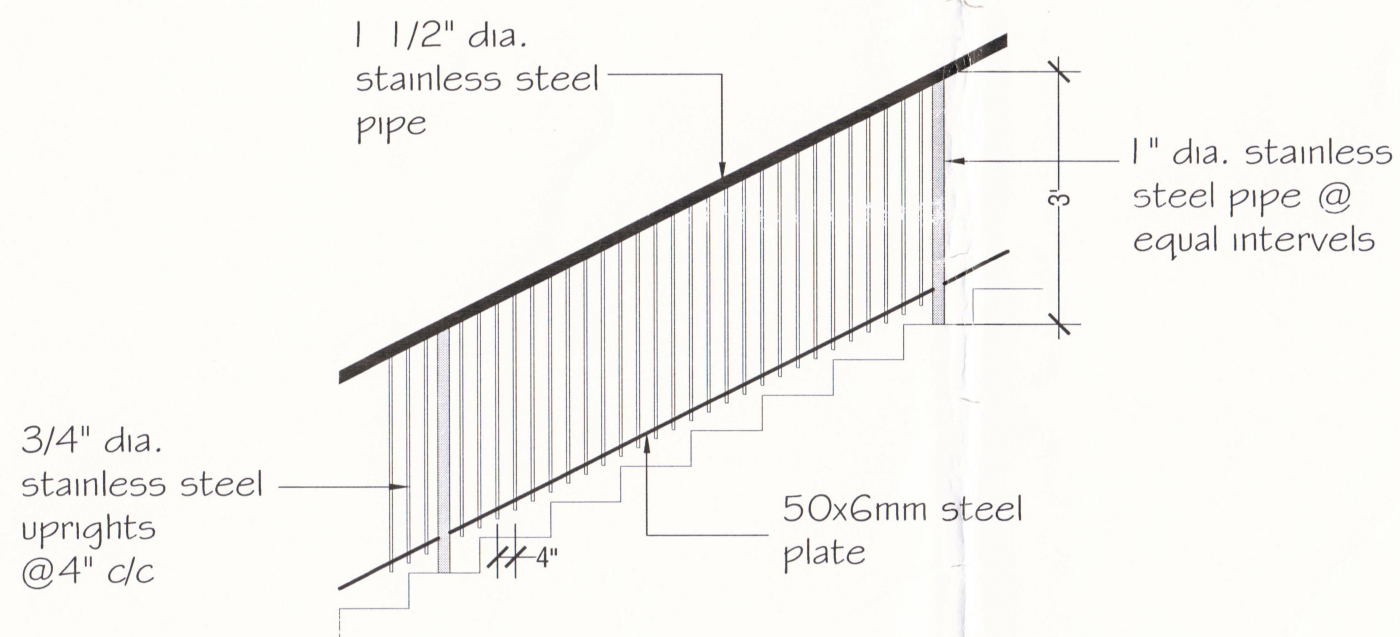

Stainless Steel Hand rail detail for Stairs

Drawn By

S. S. S.

Designed By

Recommended By

S. S. S.

Approved By

S. S. S.

UVA WELLASSA UNIVERSITY
PASSARA ROAD
BADULLA

Scale 1:100

Sheet 07 of 07