


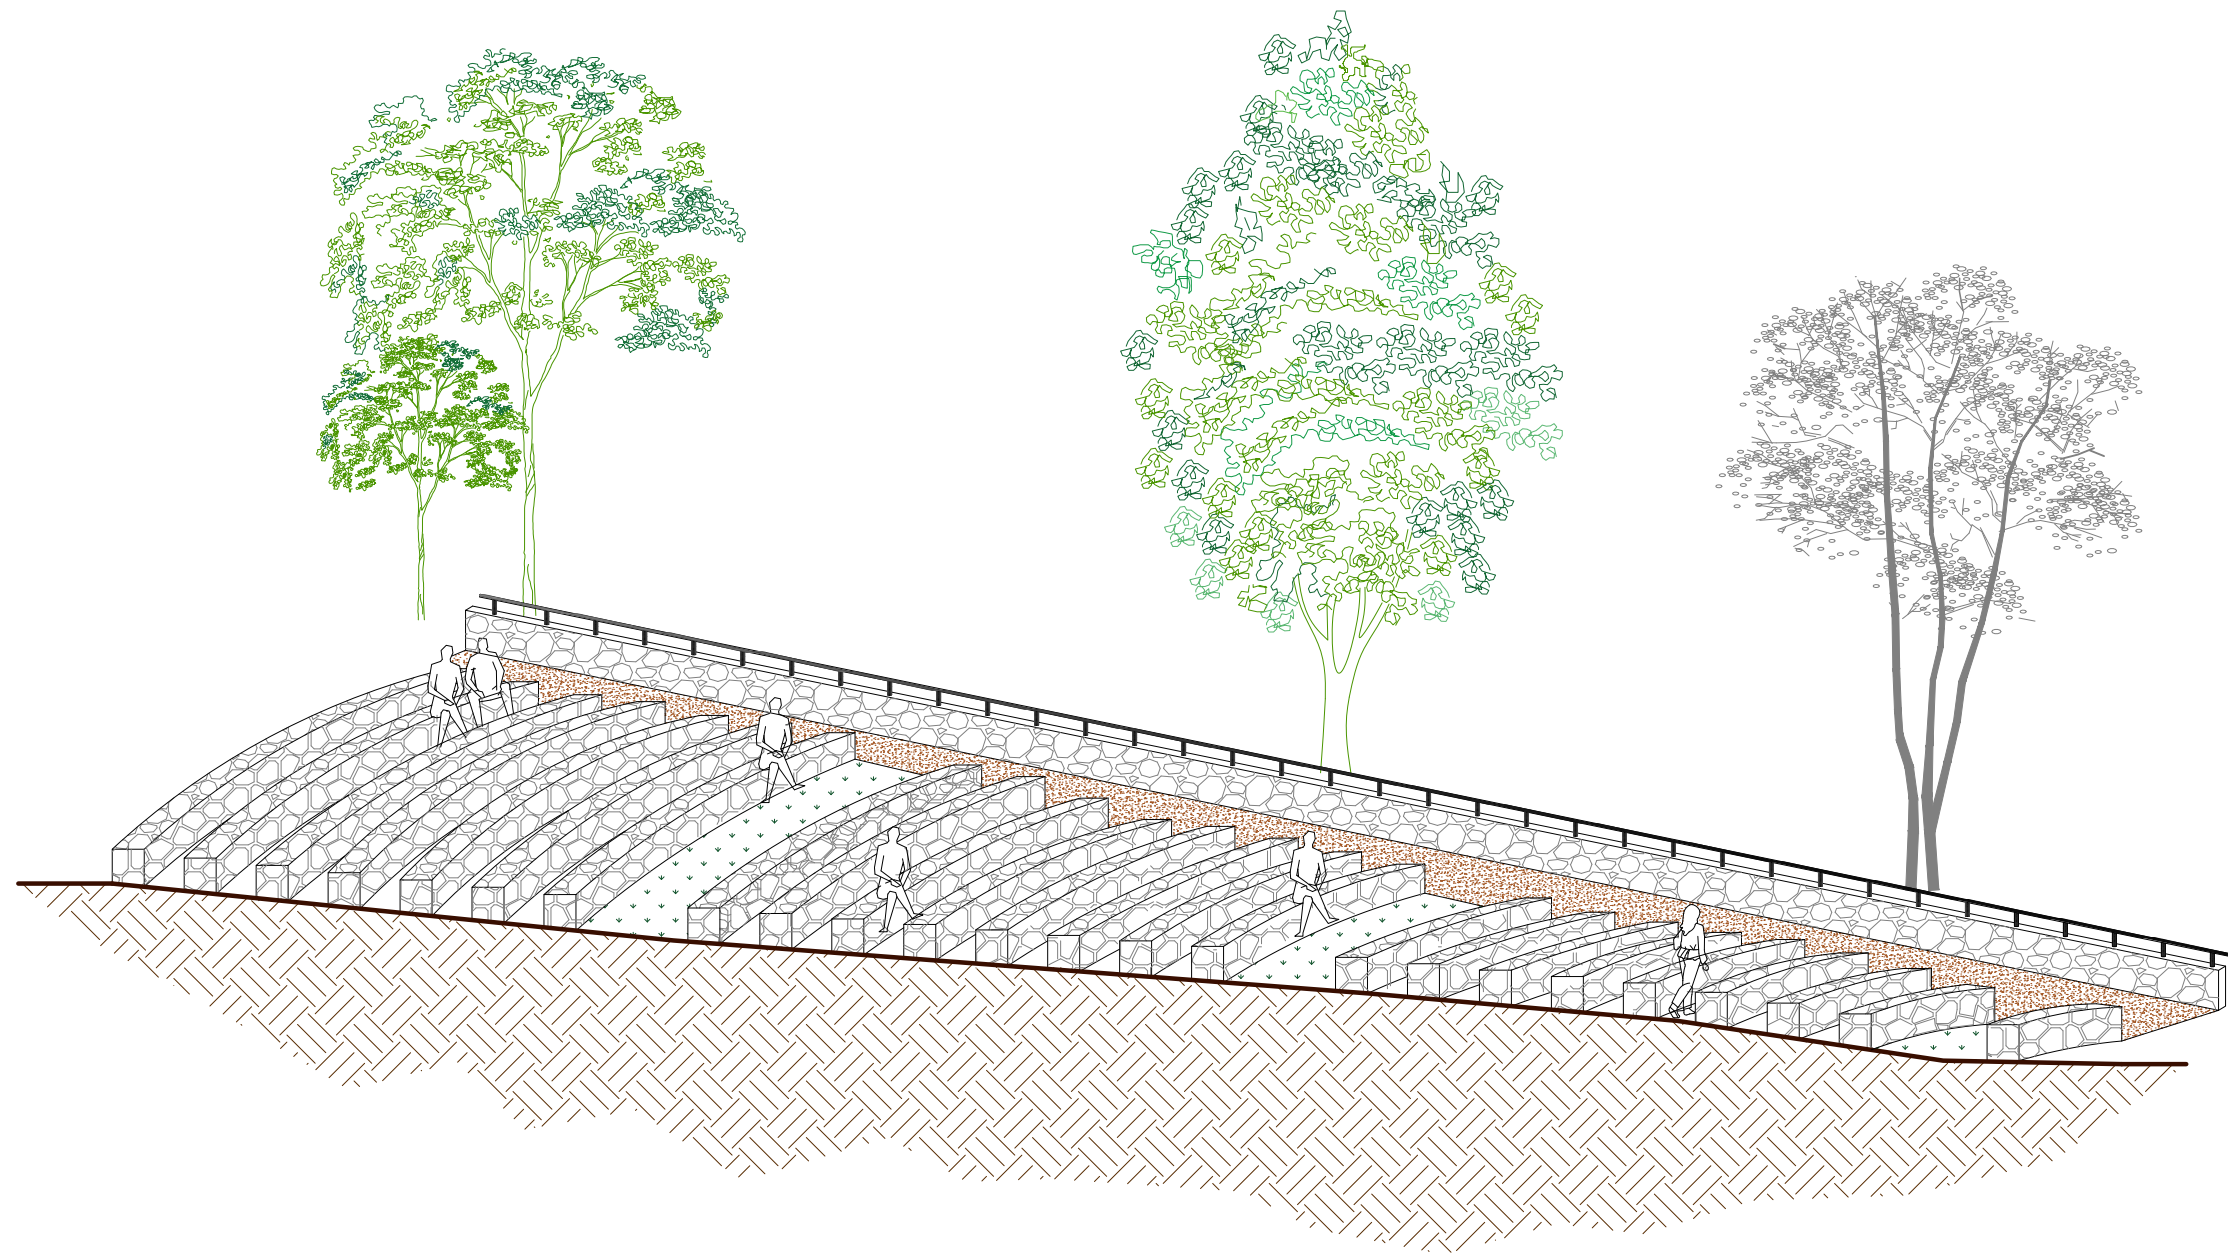


OPEN - AIR MULTI - PURPOSE CENTRE (MPC)

UVA WELLASSA UNIVERCITY

UWU/CW/NS/24/21



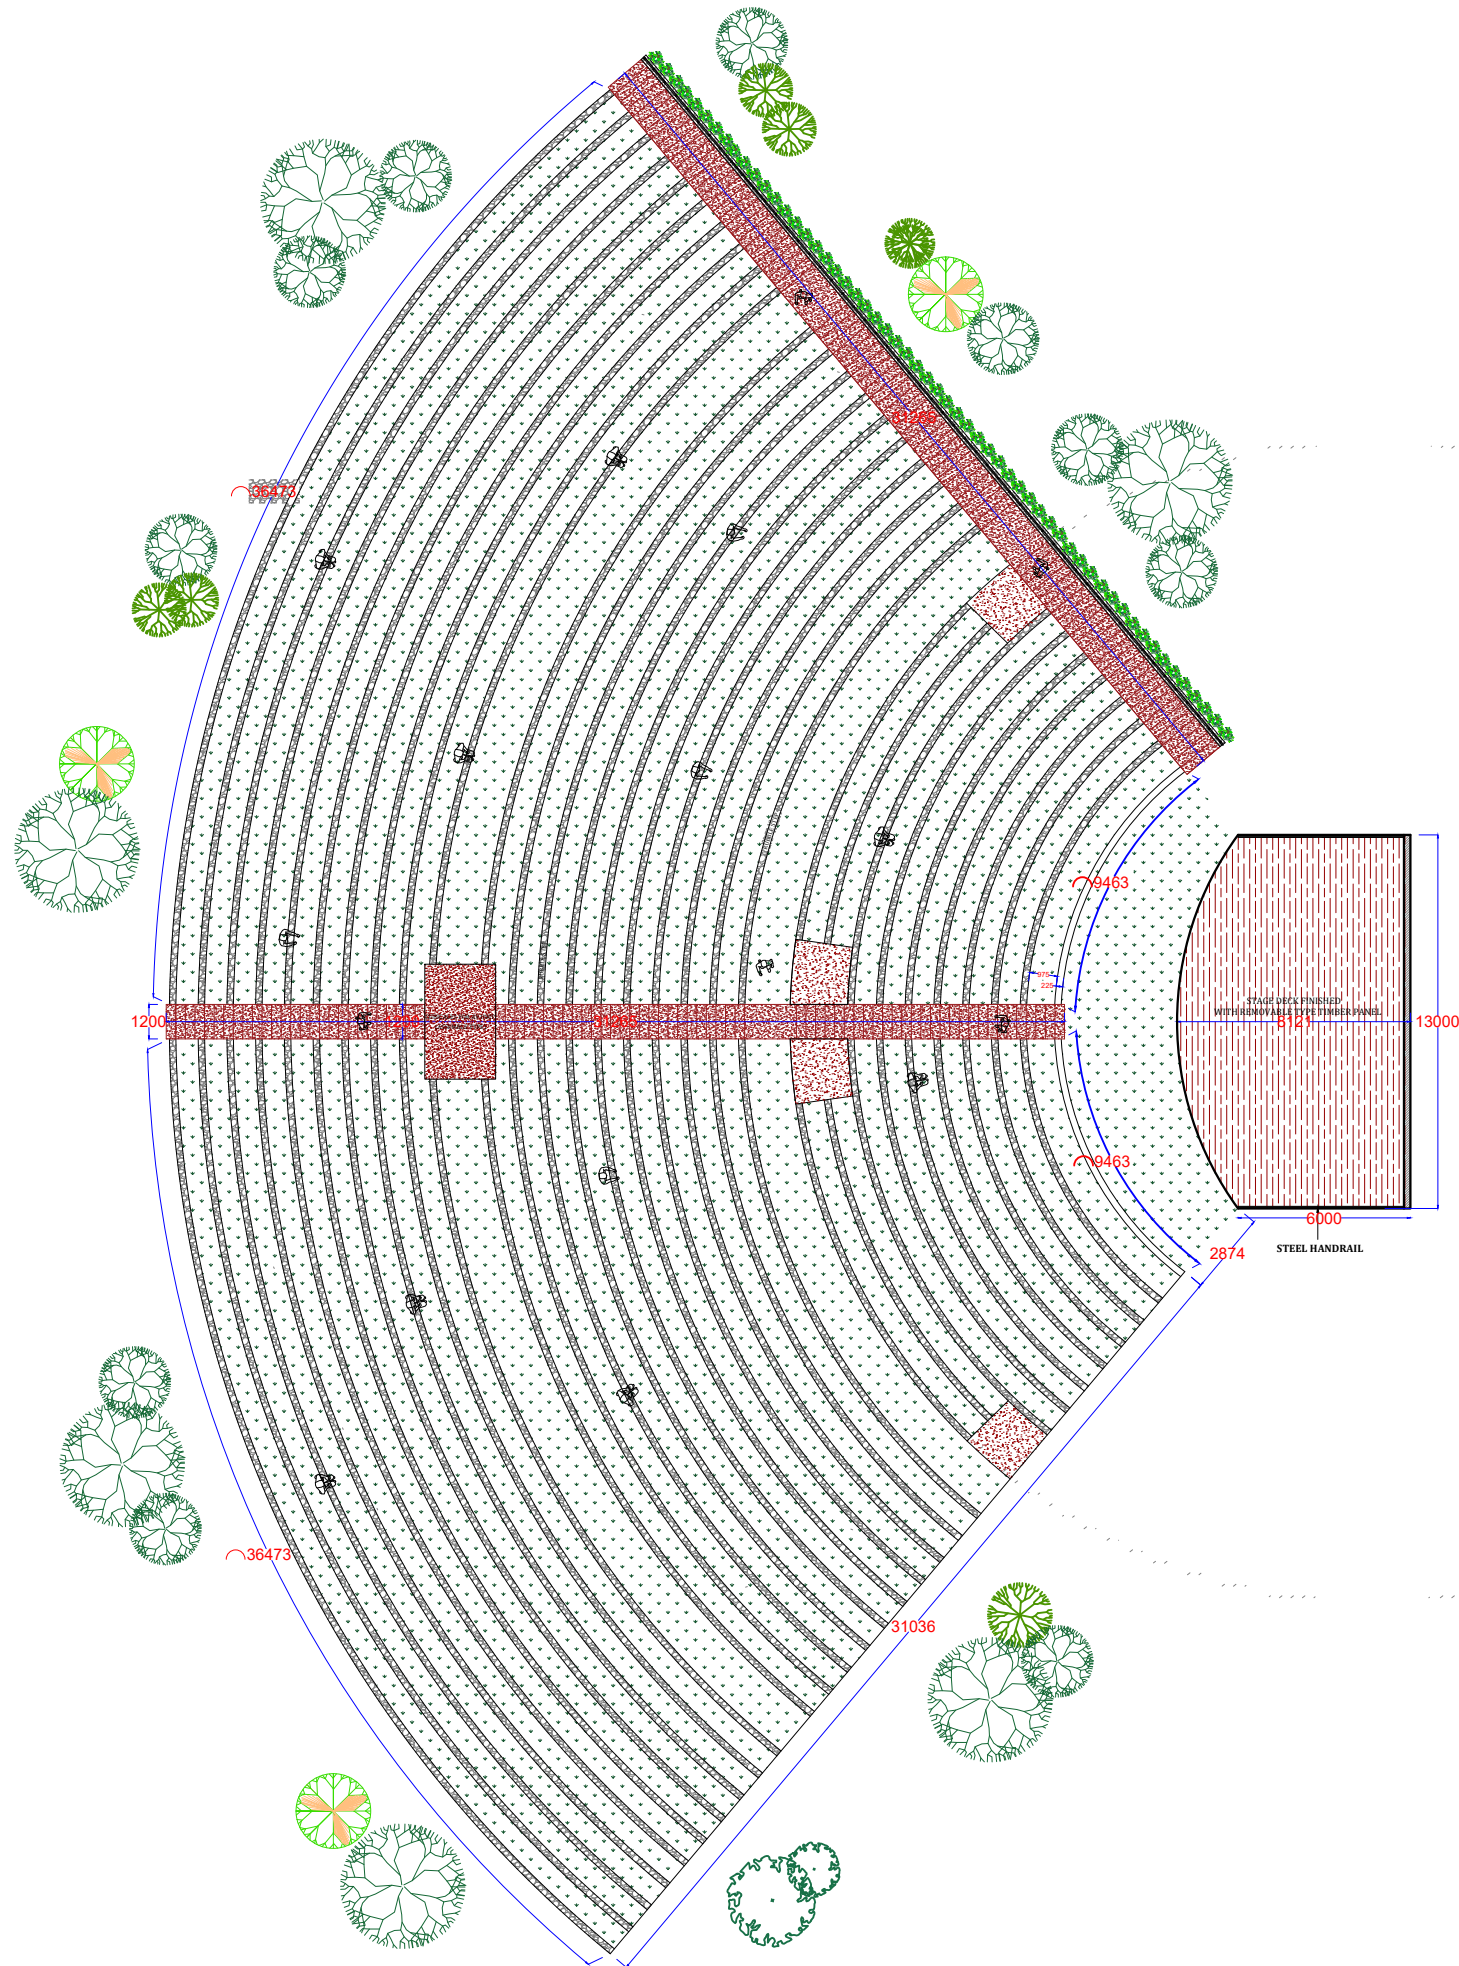

GENERAL NOTE :

1. ALL DIMENSIONS ARE GIVEN IN MILLIMETERS, UNLESS OTHERWISE STATED.
2. ALL THE DIMENSIONS AND LEVELS MUST BE CHECKED AT SITE BEFORE CONSTRUCTION.
3. NO DIMENSIONS TO BE SCALED FROM DRAWING, ONLY WRITTEN DIMENSIONS TO BE FOLLOWED.
4. ALL GIVEN LEVELS ARE FINISH FLOOR LEVELS.
5. TILES WERE NOT SHOWN FOR CLARITY.
6. ALL DOORS & WINDOWS ARE SHOWN OPEN IN FLOOR PLANS FOR CLARITY OF THE DRAWING.
7. THE CONSTRUCTION TECHNIQUES AND THE MATERIAL SHOULD BE IN ACCORDANCE WITH RELEVANT IS, SLS, AND CIDA SPECIFICATIONS.

Rev.	Description	Date
------	-------------	------

PROJECT :
**OPEN - AIR MULTI -
PURPOSE CENTRE (MPC)**

CLIENT :
**UVA WELLASSA UNIVERSITY,
PASSARA ROAD , BADULLA ,
SRI LANKA**



DESIGN:	DRAWN:	CHECKED:	RECOMMENDED:

DWG TITLE :
AMPHI-THEATRE PLAN VIEW

SCALE : VARIES	DATE : 01.07.2024
----------------	-------------------

DWG. NO :	UWU/MD/2024/AMPHI-THEATRE/01
-----------	------------------------------

THIS DRAWING TOGETHER WITH ITS SUPPLEMENTS, IS THE PROPERTY OF THE UNIVERSITY AND SUBJECT TO COPYRIGHT PROTECTION, THE MATERIAL MUST NOT, EITHER WHOLLY OR PARTLY,BE COPIED, REPRODUCED, MADE PUBLIC OR IN ANY OTHER WAY MADE AVAILABLE TO A THIRD PARTY WITHOUT THE WRITTEN CONSENT OF THE UVA WELLASSA UNIVERSITY

GENERAL NOTE :

- 1. ALL DIMENSIONS ARE GIVEN IN MILLIMETERS, UNLESS OTHERWISE STATED.
- 2. ALL THE DIMENSIONS AND LEVELS MUST BE CHECKED AT SITE BEFORE CONSTRUCTION.
- 3. NO DIMENSIONS TO BE SCALED FROM DRAWING, ONLY WRITTEN DIMENSIONS TO BE FOLLOWED.
- 4. ALL GIVEN LEVELS ARE FINISH FLOOR LEVELS.
- 5. TILES WERE NOT SHOWN FOR CLARITY.
- 6. ALL DOORS & WINDOWS ARE SHOWN OPEN IN FLOOR PLANS FOR CLARITY OF THE DRAWING.
- 7. THE CONSTRUCTION TECHNIQUES AND THE MATERIAL SHOULD BE IN ACCORDANCE WITH RELEVANT IS, SLS, AND CIDA SPECIFICATIONS.

Rev.	Description	Date
------	-------------	------

PROJECT :
**OPEN - AIR MULTI -
PURPOSE CENTRE (MPC)**

CLIENT :

**UVA WELLASSA UNIVERSITY,
PASSARA ROAD , BADULLA ,
SRI LANKA**


**Uva Wellassa
University**

DESIGN:	DRAWN:	CHECKED:	RECOMMENDED:


DWG TITLE :


**AMPHI-THEATRE
FRONT ELEVATION**

SCALE : VARIES	DATE : 01.07.2024
----------------	-------------------

DWG. NO :	UWU/MD/2024/AMPHI-THEATRE/02
-----------	------------------------------

THIS DRAWING TOGETHER WITH ITS SUPPLEMENTS, IS THE PROPERTY OF THE UNIVERSITY AND SUBJECT TO COPYRIGHT PROTECTION, THE MATERIAL MUST NOT, EITHER WHOLLY OR PARTLY,BE COPIED, REPRODUCED, MADE PUBLIC OR IN ANY OTHER WAY MADE AVAILABLE TO A THIRD PARTY WITHOUT THE WRITTEN CONSENT OF THE UVA WELLASSA UNIVERSITY

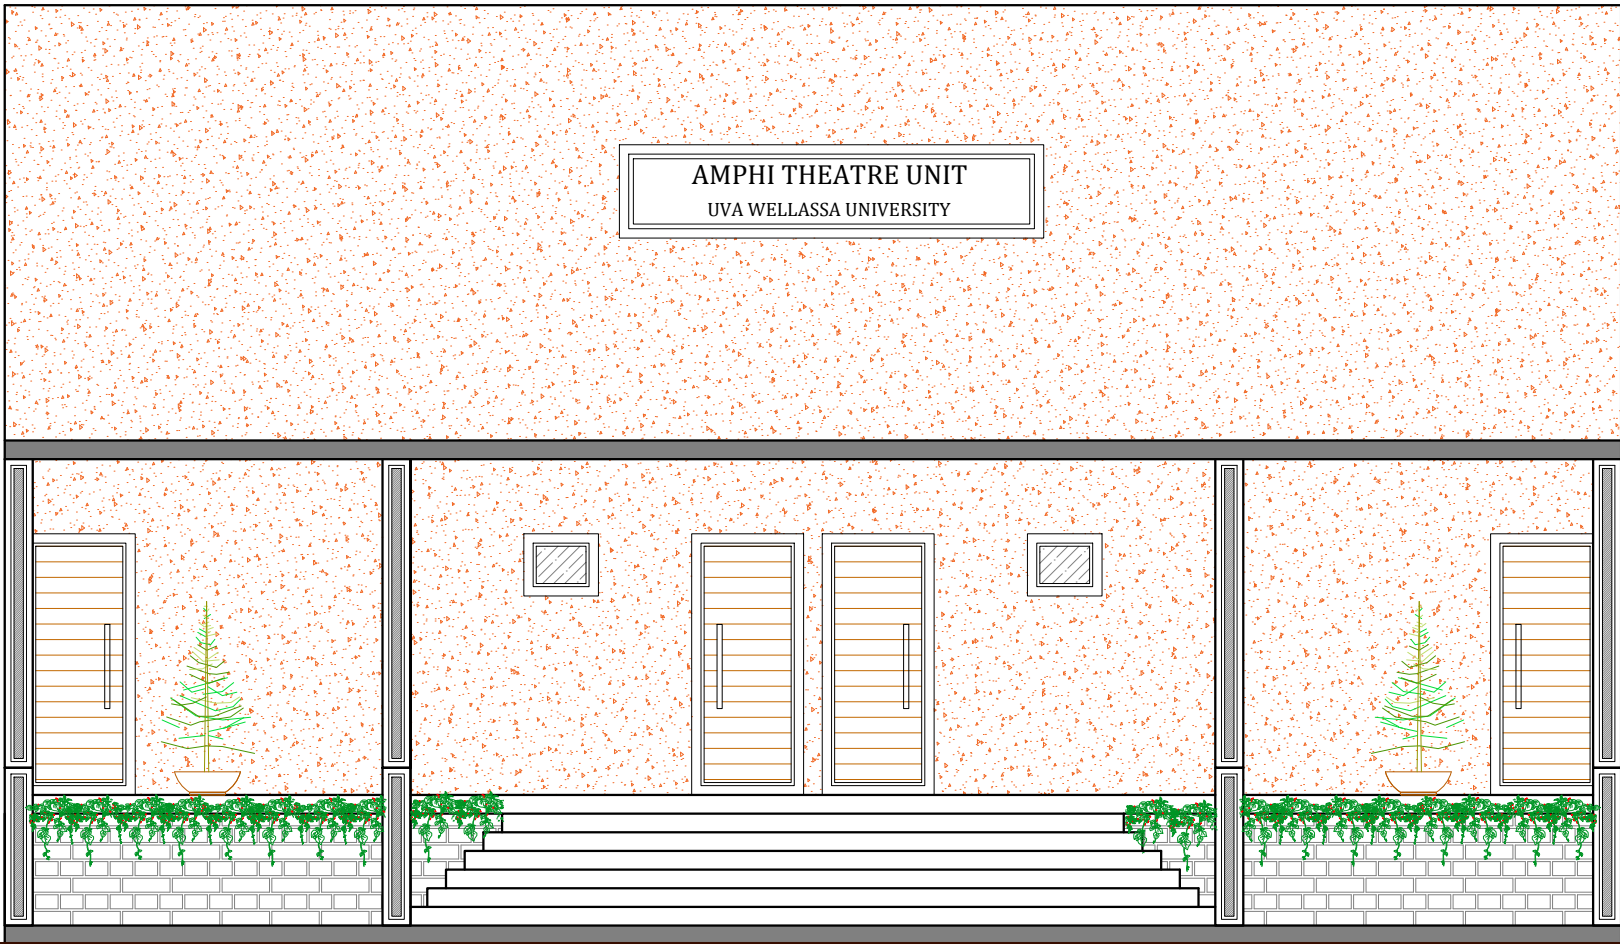

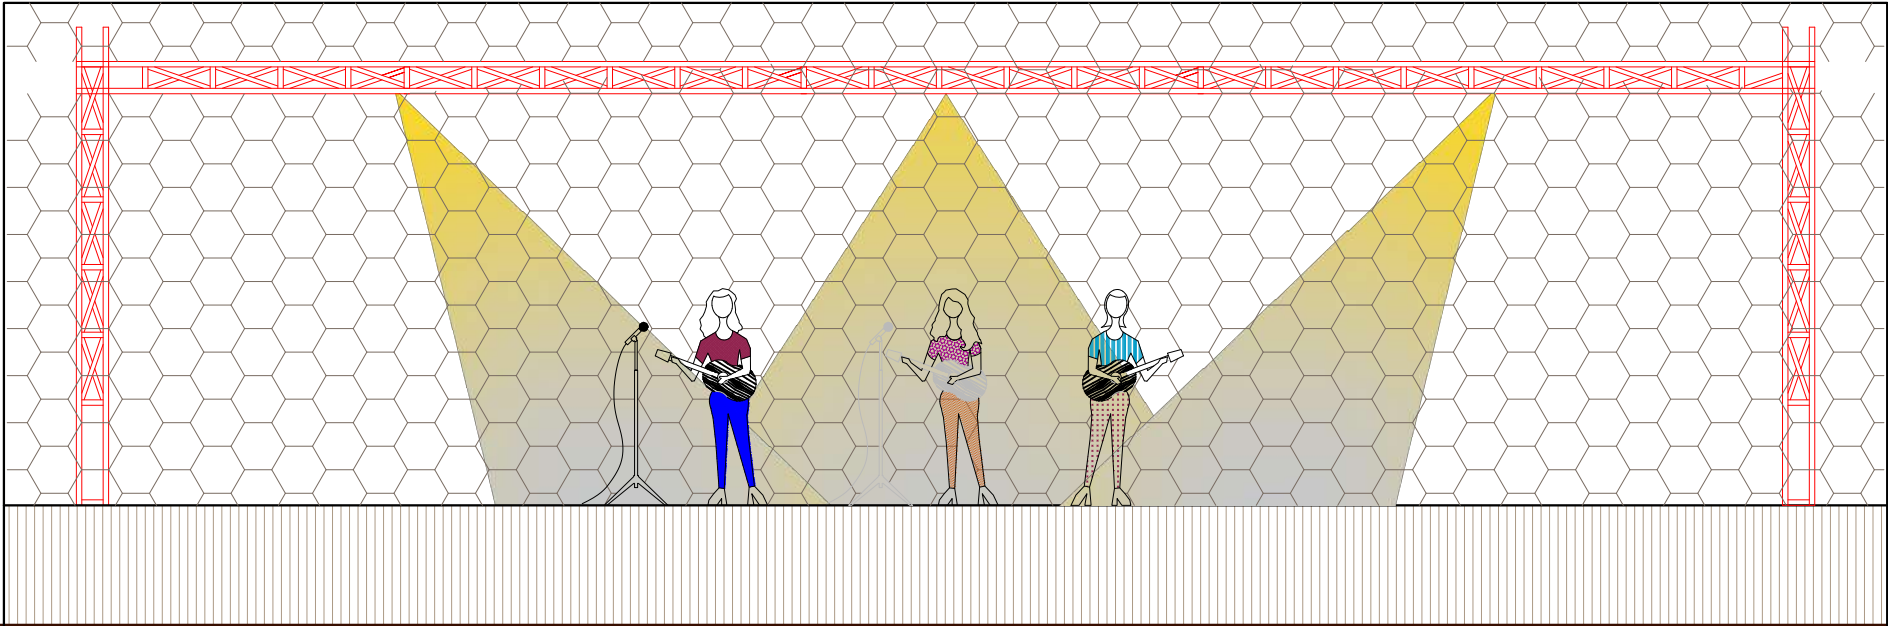

GENERAL NOTE :

1. ALL DIMENSIONS ARE GIVEN IN MILLIMETERS, UNLESS OTHERWISE STATED.
2. ALL THE DIMENSIONS AND LEVELS MUST BE CHECKED AT SITE BEFORE CONSTRUCTION.
3. NO DIMENSIONS TO BE SCALED FROM DRAWING, ONLY WRITTEN DIMENSIONS TO BE FOLLOWED.
4. ALL GIVEN LEVELS ARE FINISH FLOOR LEVELS.
5. TILES WERE NOT SHOWN FOR CLARITY.
6. ALL DOORS & WINDOWS ARE SHOWN OPEN IN FLOOR PLANS FOR CLARITY OF THE DRAWING.
7. THE CONSTRUCTION TECHNIQUES AND THE MATERIAL SHOULD BE IN ACCORDANCE WITH RELEVANT IS, SLS, AND CIDA SPECIFICATIONS.

Rev.	Description	Date
------	-------------	------

PROJECT :
**OPEN - AIR MULTI -
PURPOSE CENTRE (MPC)**

CLIENT :
**UVA WELLASSA UNIVERSITY,
PASSARA ROAD , BADULLA ,
SRI LANKA**




DESIGN:	DRAWN:	CHECKED:	RECOMMENDED:

DWG TITLE :
**AMPHI-THEATRE
REAR ELEVATION**

SCALE : VARIES	DATE : 01.07.2024
----------------	-------------------

DWG. NO :	UWU/MD/2024/AMPHI-THEATRE/03
-----------	------------------------------

THIS DRAWING TOGETHER WITH ITS SUPPLEMENTS, IS THE PROPERTY OF THE UNIVERSITY AND SUBJECT TO COPYRIGHT PROTECTION, THE MATERIAL MUST NOT, EITHER WHOLLY OR PARTLY,BE COPIED, REPRODUCED, MADE PUBLIC OR IN ANY OTHER WAY MADE AVAILABLE TO A THIRD PARTY WITHOUT THE WRITTEN CONSENT OF THE UVA WELLASSA UNIVERSITY

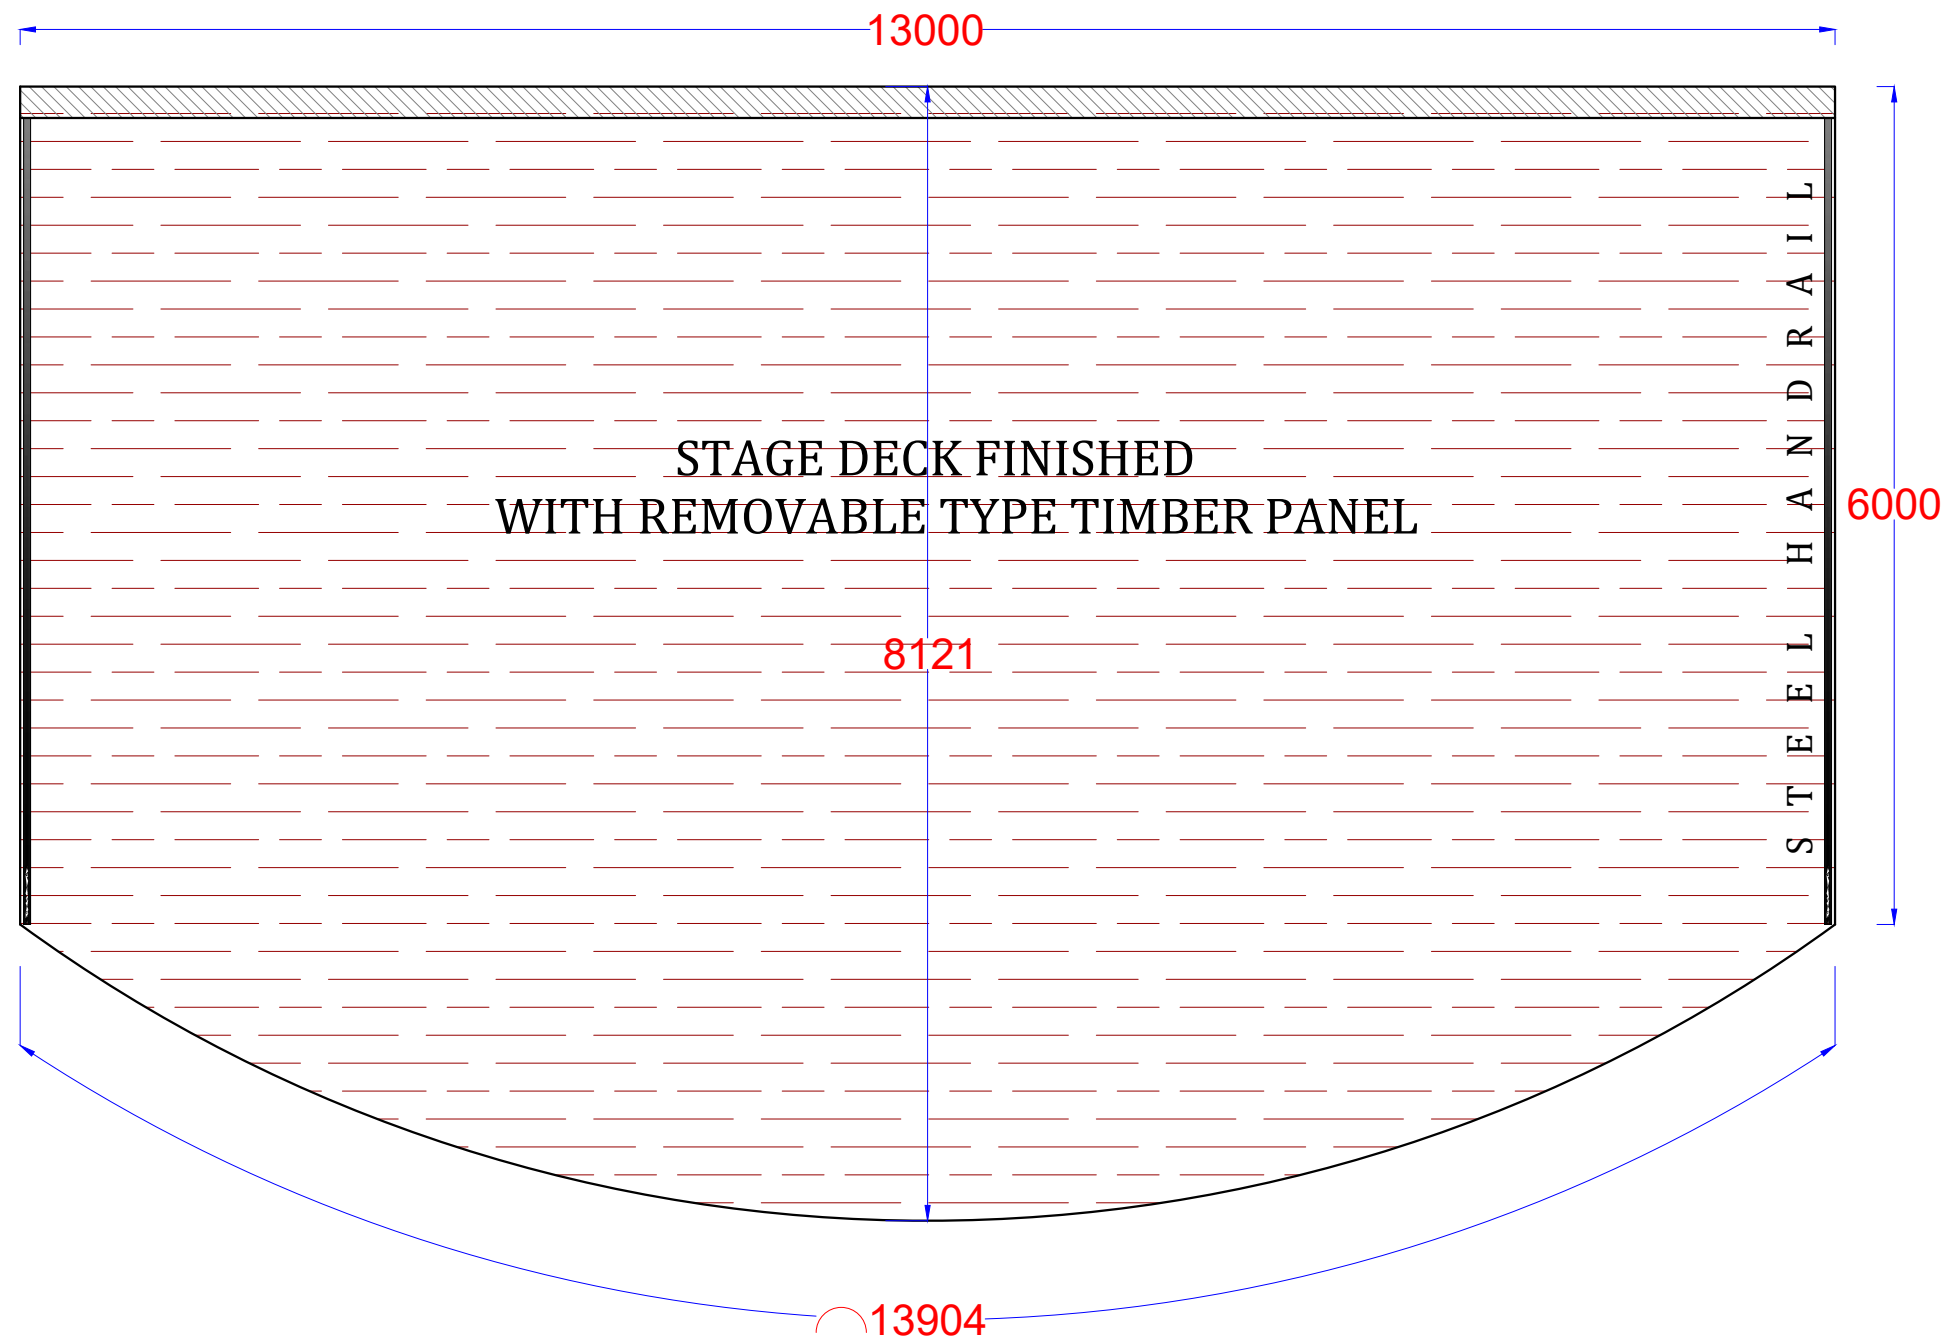

GENERAL NOTE :

1. ALL DIMENSIONS ARE GIVEN IN MILLIMETERS, UNLESS OTHERWISE STATED.
2. ALL THE DIMENSIONS AND LEVELS MUST BE CHECKED AT SITE BEFORE CONSTRUCTION.
3. NO DIMENSIONS TO BE SCALED FROM DRAWING, ONLY WRITTEN DIMENSIONS TO BE FOLLOWED.
4. ALL GIVEN LEVELS ARE FINISH FLOOR LEVELS.
5. TILES WERE NOT SHOWN FOR CLARITY.
6. ALL DOORS & WINDOWS ARE SHOWN OPEN IN FLOOR PLANS FOR CLARITY OF THE DRAWING.
7. THE CONSTRUCTION TECHNIQUES AND THE MATERIAL SHOULD BE IN ACCORDANCE WITH RELEVANT IS, SLS, AND CIDA SPECIFICATIONS.

Rev.	Description	Date
------	-------------	------

PROJECT :
**OPEN - AIR MULTI -
PURPOSE CENTRE (MPC)**

CLIENT :
**UVA WELLASSA UNIVERSITY,
PASSARA ROAD , BADULLA ,
SRI LANKA**




DESIGN:	DRAWN:	CHECKED:	RECOMMENDED:
---------	--------	----------	--------------

DWG TITLE :
**AMPHI-THEATRE
STAGE PLAN VIEW**

SCALE : VARIES	DATE : 01.07.2024
DWG. NO :	UWU/MD/2024/AMPHI-THEATRE/04

THIS DRAWING TOGETHER WITH ITS SUPPLEMENTS, IS THE PROPERTY OF THE UNIVERSITY AND SUBJECT TO COPYRIGHT PROTECTION, THE MATERIAL MUST NOT, EITHER WHOLLY OR PARTLY, BE COPIED, REPRODUCED, MADE PUBLIC OR IN ANY OTHER WAY MADE AVAILABLE TO A THIRD PARTY WITHOUT THE WRITTEN CONSENT OF THE UVA WELLASSA UNIVERSITY

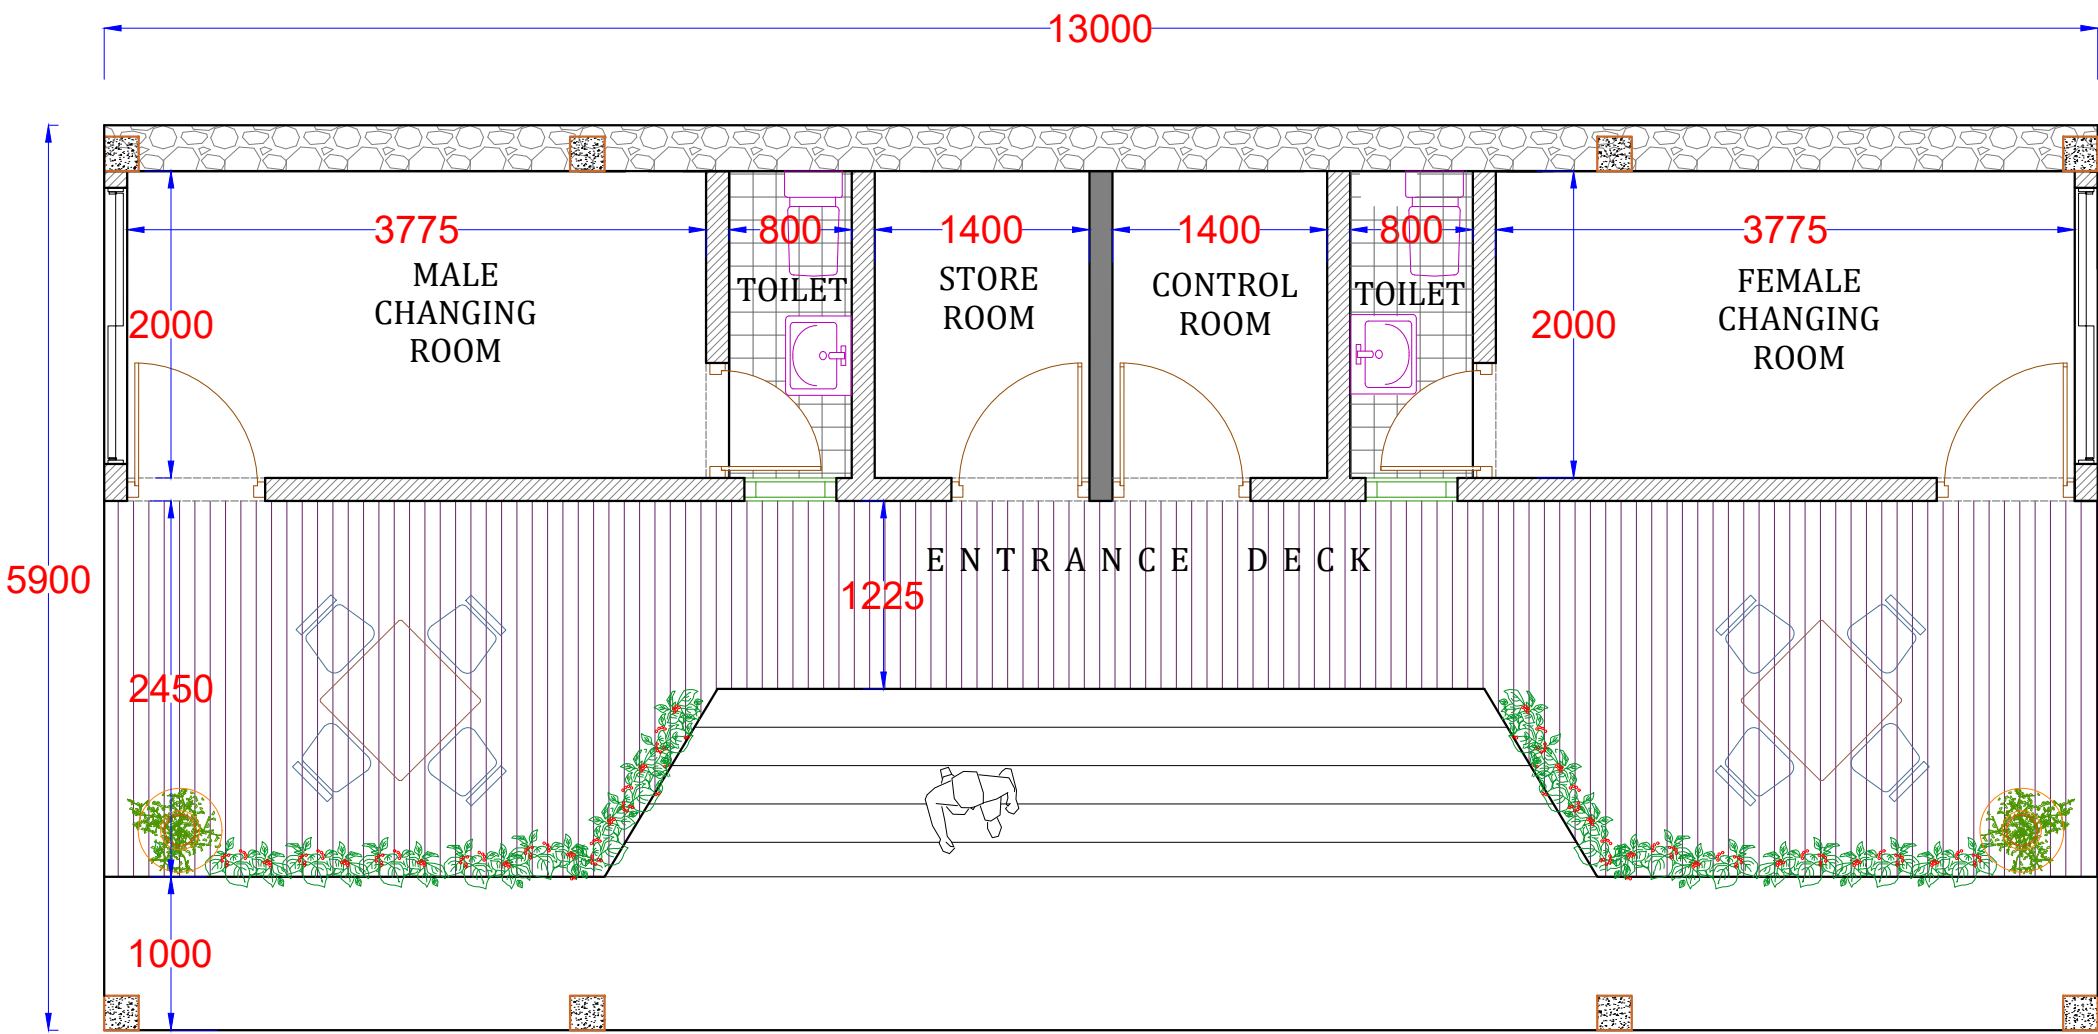

GENERAL NOTE :

1. ALL DIMENSIONS ARE GIVEN IN MILLIMETERS, UNLESS OTHERWISE STATED.
2. ALL THE DIMENSIONS AND LEVELS MUST BE CHECKED AT SITE BEFORE CONSTRUCTION.
3. NO DIMENSIONS TO BE SCALED FROM DRAWING, ONLY WRITTEN DIMENSIONS TO BE FOLLOWED.
4. ALL GIVEN LEVELS ARE FINISH FLOOR LEVELS.
5. TILES WERE NOT SHOWN FOR CLARITY.
6. ALL DOORS & WINDOWS ARE SHOWN OPEN IN FLOOR PLANS FOR CLARITY OF THE DRAWING.
7. THE CONSTRUCTION TECHNIQUES AND THE MATERIAL SHOULD BE IN ACCORDANCE WITH RELEVANT IS, SLS, AND CIDA SPECIFICATIONS.

Rev.	Description	Date
------	-------------	------

PROJECT :
OPEN - AIR MULTI - PURPOSE CENTRE (MPC)

CLIENT :
**UVA WELLASSA UNIVERSITY,
PASSARA ROAD , BADULLA ,
SRI LANKA**


**Uva Wellassa
University**

DESIGN:	DRAWN:	CHECKED:	RECOMMENDED:

DWG TITLE :
**AMPHI-THEATRE
GROUND FLOOR PLAN VIEW**

SCALE : VARIES	DATE : 01.07.2024
DWG. NO :	UWU/MD/2024/AMPHI-THEATRE/05

THIS DRAWING TOGETHER WITH ITS SUPPLEMENTS, IS THE PROPERTY OF THE UNIVERSITY AND SUBJECT TO COPYRIGHT PROTECTION, THE MATERIAL MUST NOT, EITHER WHOLLY OR PARTLY,BE COPIED, REPRODUCED, MADE PUBLIC OR IN ANY OTHER WAY MADE AVAILABLE TO A THIRD PARTY WITHOUT THE WRITTEN CONSENT OF THE UVA WELLASSA UNIVERSITY

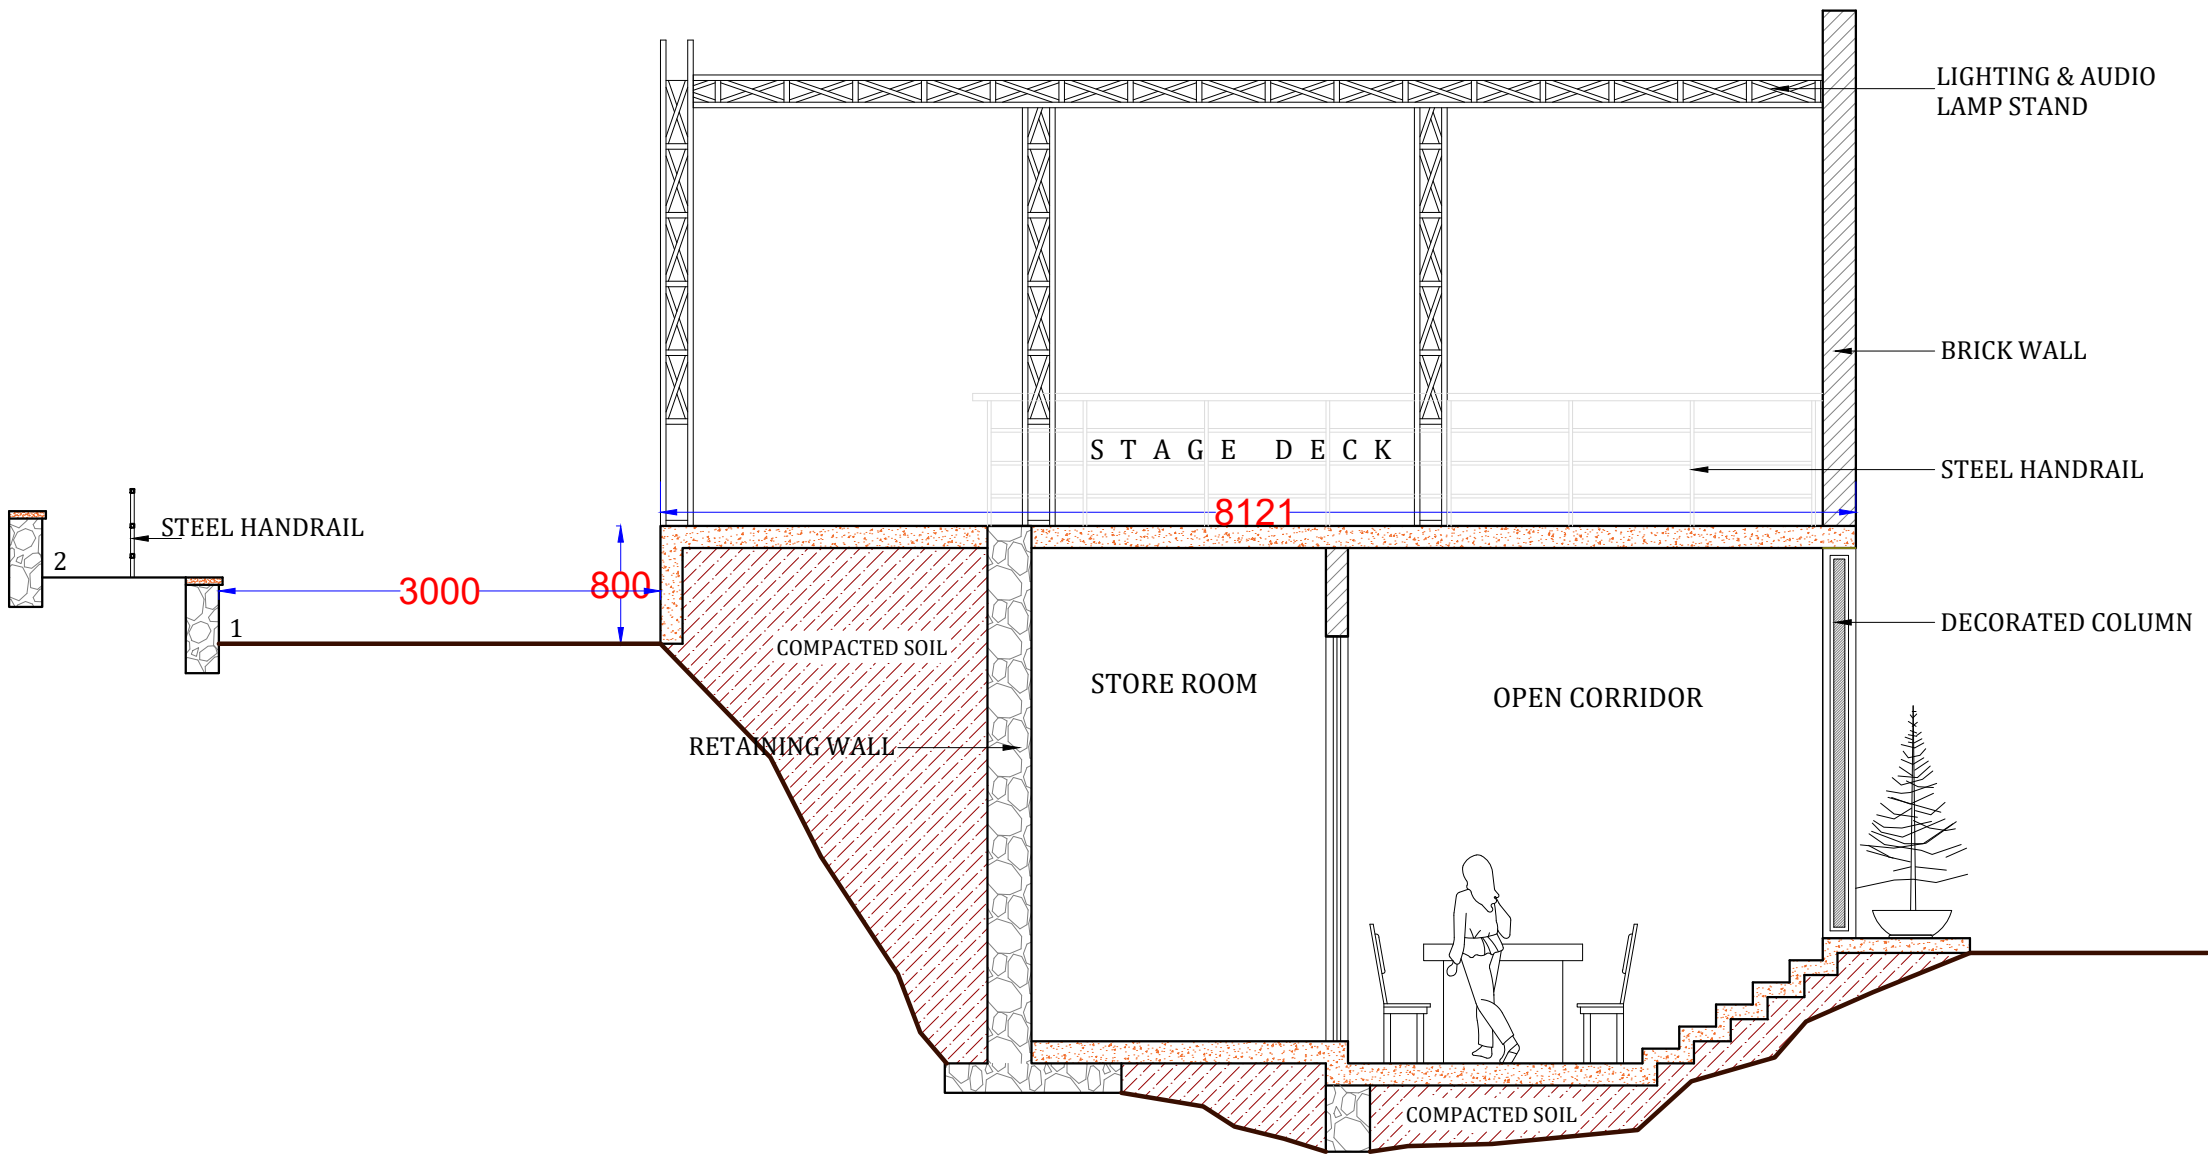

GENERAL NOTE :

1. ALL DIMENSIONS ARE GIVEN IN MILLIMETERS, UNLESS OTHERWISE STATED.
2. ALL THE DIMENSIONS AND LEVELS MUST BE CHECKED AT SITE BEFORE CONSTRUCTION.
3. NO DIMENSIONS TO BE SCALED FROM DRAWING, ONLY WRITTEN DIMENSIONS TO BE FOLLOWED.
4. ALL GIVEN LEVELS ARE FINISH FLOOR LEVELS.
5. TILES WERE NOT SHOWN FOR CLARITY.
6. ALL DOORS & WINDOWS ARE SHOWN OPEN IN FLOOR PLANS FOR CLARITY OF THE DRAWING.
7. THE CONSTRUCTION TECHNIQUES AND THE MATERIAL SHOULD BE IN ACCORDANCE WITH RELEVANT IS, SLS, AND CIDA SPECIFICATIONS.

Rev.	Description	Date
------	-------------	------

PROJECT :
**OPEN - AIR MULTI -
PURPOSE CENTRE (MPC)**

CLIENT :
**UVA WELLASSA UNIVERSITY,
PASSARA ROAD , BADULLA ,
SRI LANKA**




DESIGN:	DRAWN:	CHECKED:	RECOMMENDED:
---------	--------	----------	--------------

DWG TITLE :
**AMPHI-THEATRE
SECTION**

SCALE : VARIES	DATE : 01.07.2024
DWG. NO :	UWU/MD/2024/AMPHI-THEATRE/06

THIS DRAWING TOGETHER WITH ITS SUPPLEMENTS, IS THE PROPERTY OF THE UNIVERSITY AND SUBJECT TO COPYRIGHT PROTECTION, THE MATERIAL MUST NOT, EITHER WHOLLY OR PARTLY, BE COPIED, REPRODUCED, MADE PUBLIC OR IN ANY OTHER WAY MADE AVAILABLE TO A THIRD PARTY WITHOUT THE WRITTEN CONSENT OF THE UVA WELLASSA UNIVERSITY

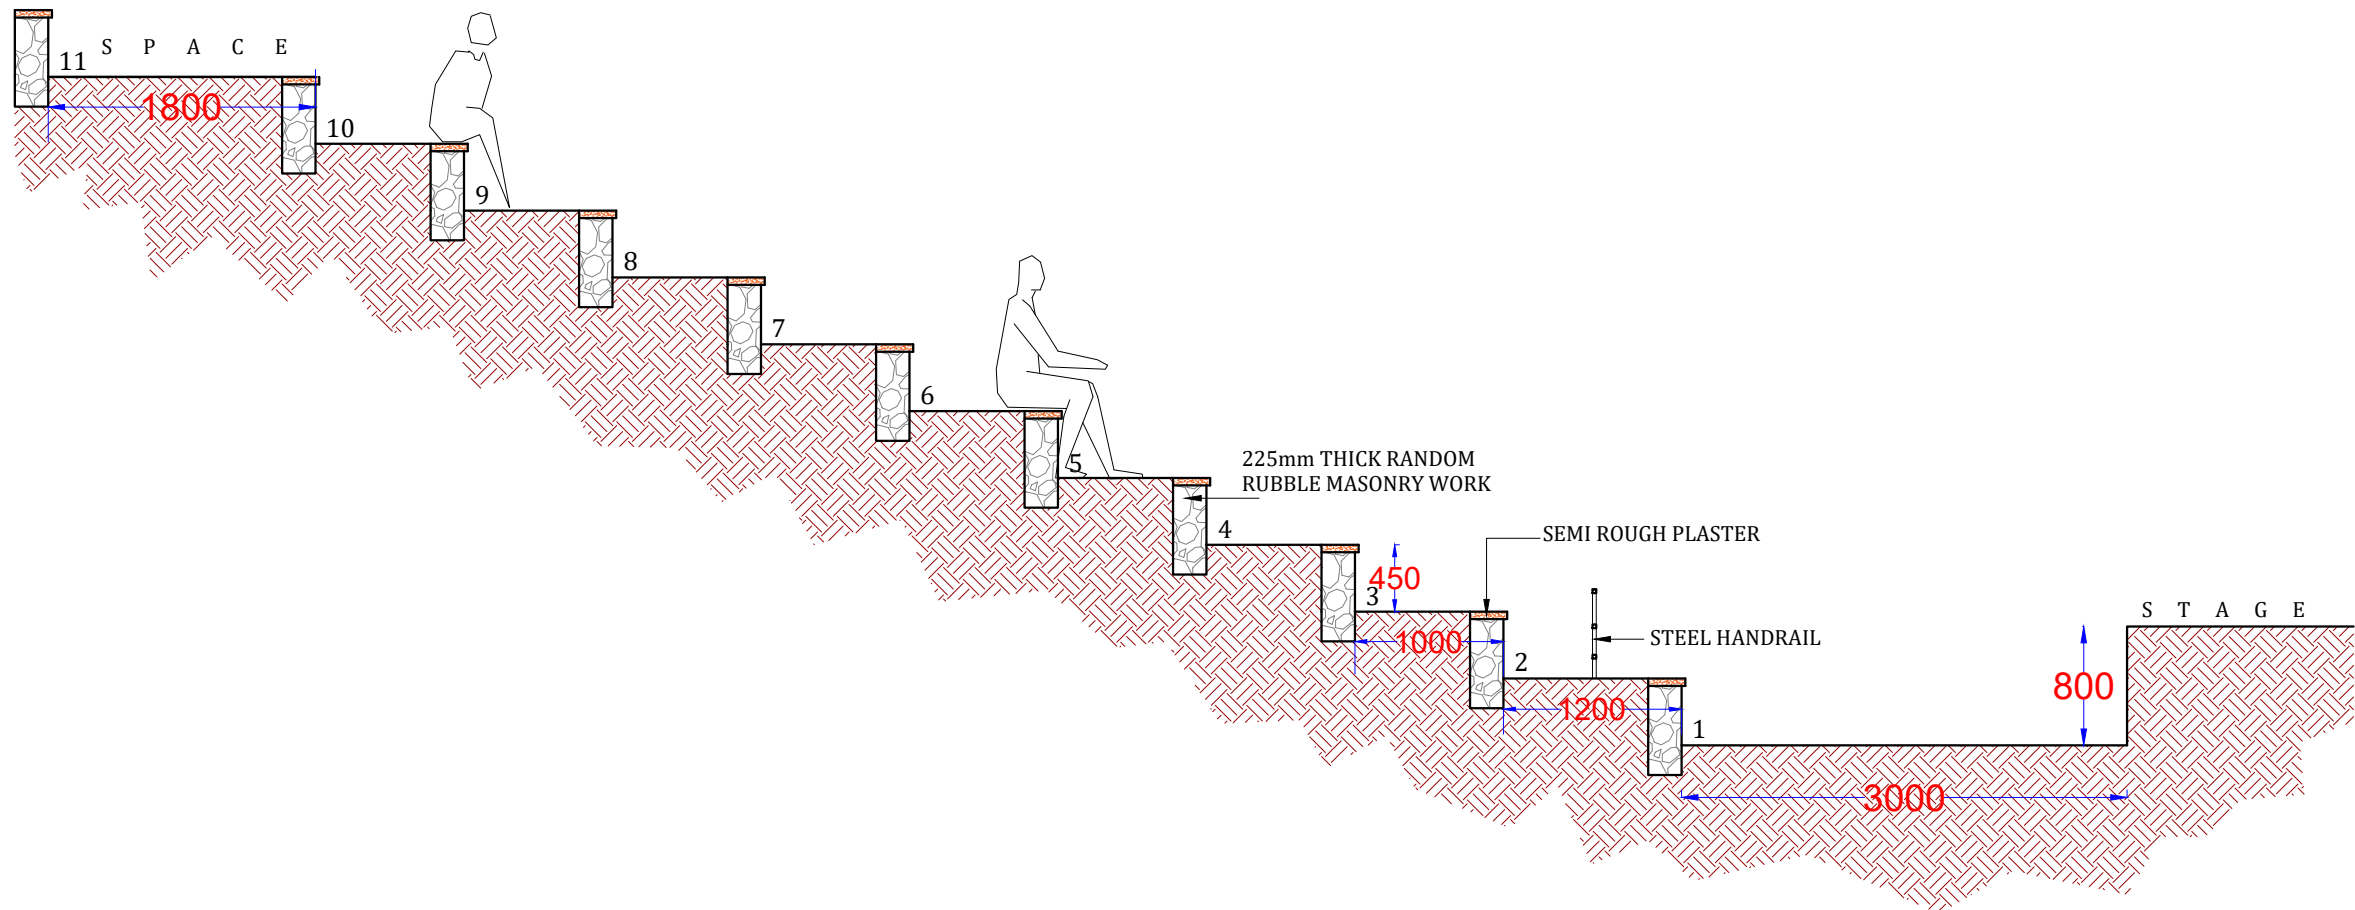

GENERAL NOTE :

1. ALL DIMENSIONS ARE GIVEN IN MILLIMETERS, UNLESS OTHERWISE STATED.
2. ALL THE DIMENSIONS AND LEVELS MUST BE CHECKED AT SITE BEFORE CONSTRUCTION.
3. NO DIMENSIONS TO BE SCALED FROM DRAWING, ONLY WRITTEN DIMENSIONS TO BE FOLLOWED.
4. ALL GIVEN LEVELS ARE FINISH FLOOR LEVELS.
5. TILES WERE NOT SHOWN FOR CLARITY.
6. ALL DOORS & WINDOWS ARE SHOWN OPEN IN FLOOR PLANS FOR CLARITY OF THE DRAWING.
7. THE CONSTRUCTION TECHNIQUES AND THE MATERIAL SHOULD BE IN ACCORDANCE WITH RELEVANT IS, SLS, AND CIDA SPECIFICATIONS.

Rev.	Description	Date
------	-------------	------

PROJECT :
**OPEN - AIR MULTI -
PURPOSE CENTRE (MPC)**

CLIENT :

**UVA WELLASSA UNIVERSITY,
PASSARA ROAD , BADULLA ,
SRI LANKA**

**Uva Wellassa
University**


DESIGN:	DRAWN:	CHECKED:	RECOMMENDED:


DWG TITLE :

**AMPHI-THEATRE
SECTION**

SCALE : VARIES	DATE : 01.07.2024
DWG. NO :	UWU/MD/2024/AMPHI-THEATRE/07

THIS DRAWING TOGETHER WITH ITS SUPPLEMENTS, IS THE PROPERTY OF THE UNIVERSITY AND SUBJECT TO COPYRIGHT PROTECTION, THE MATERIAL MUST NOT, EITHER WHOLLY OR PARTLY, BE COPIED, REPRODUCED, MADE PUBLIC OR IN ANY OTHER WAY MADE AVAILABLE TO A THIRD PARTY WITHOUT THE WRITTEN CONSENT OF THE UVA WELLASSA UNIVERSITY

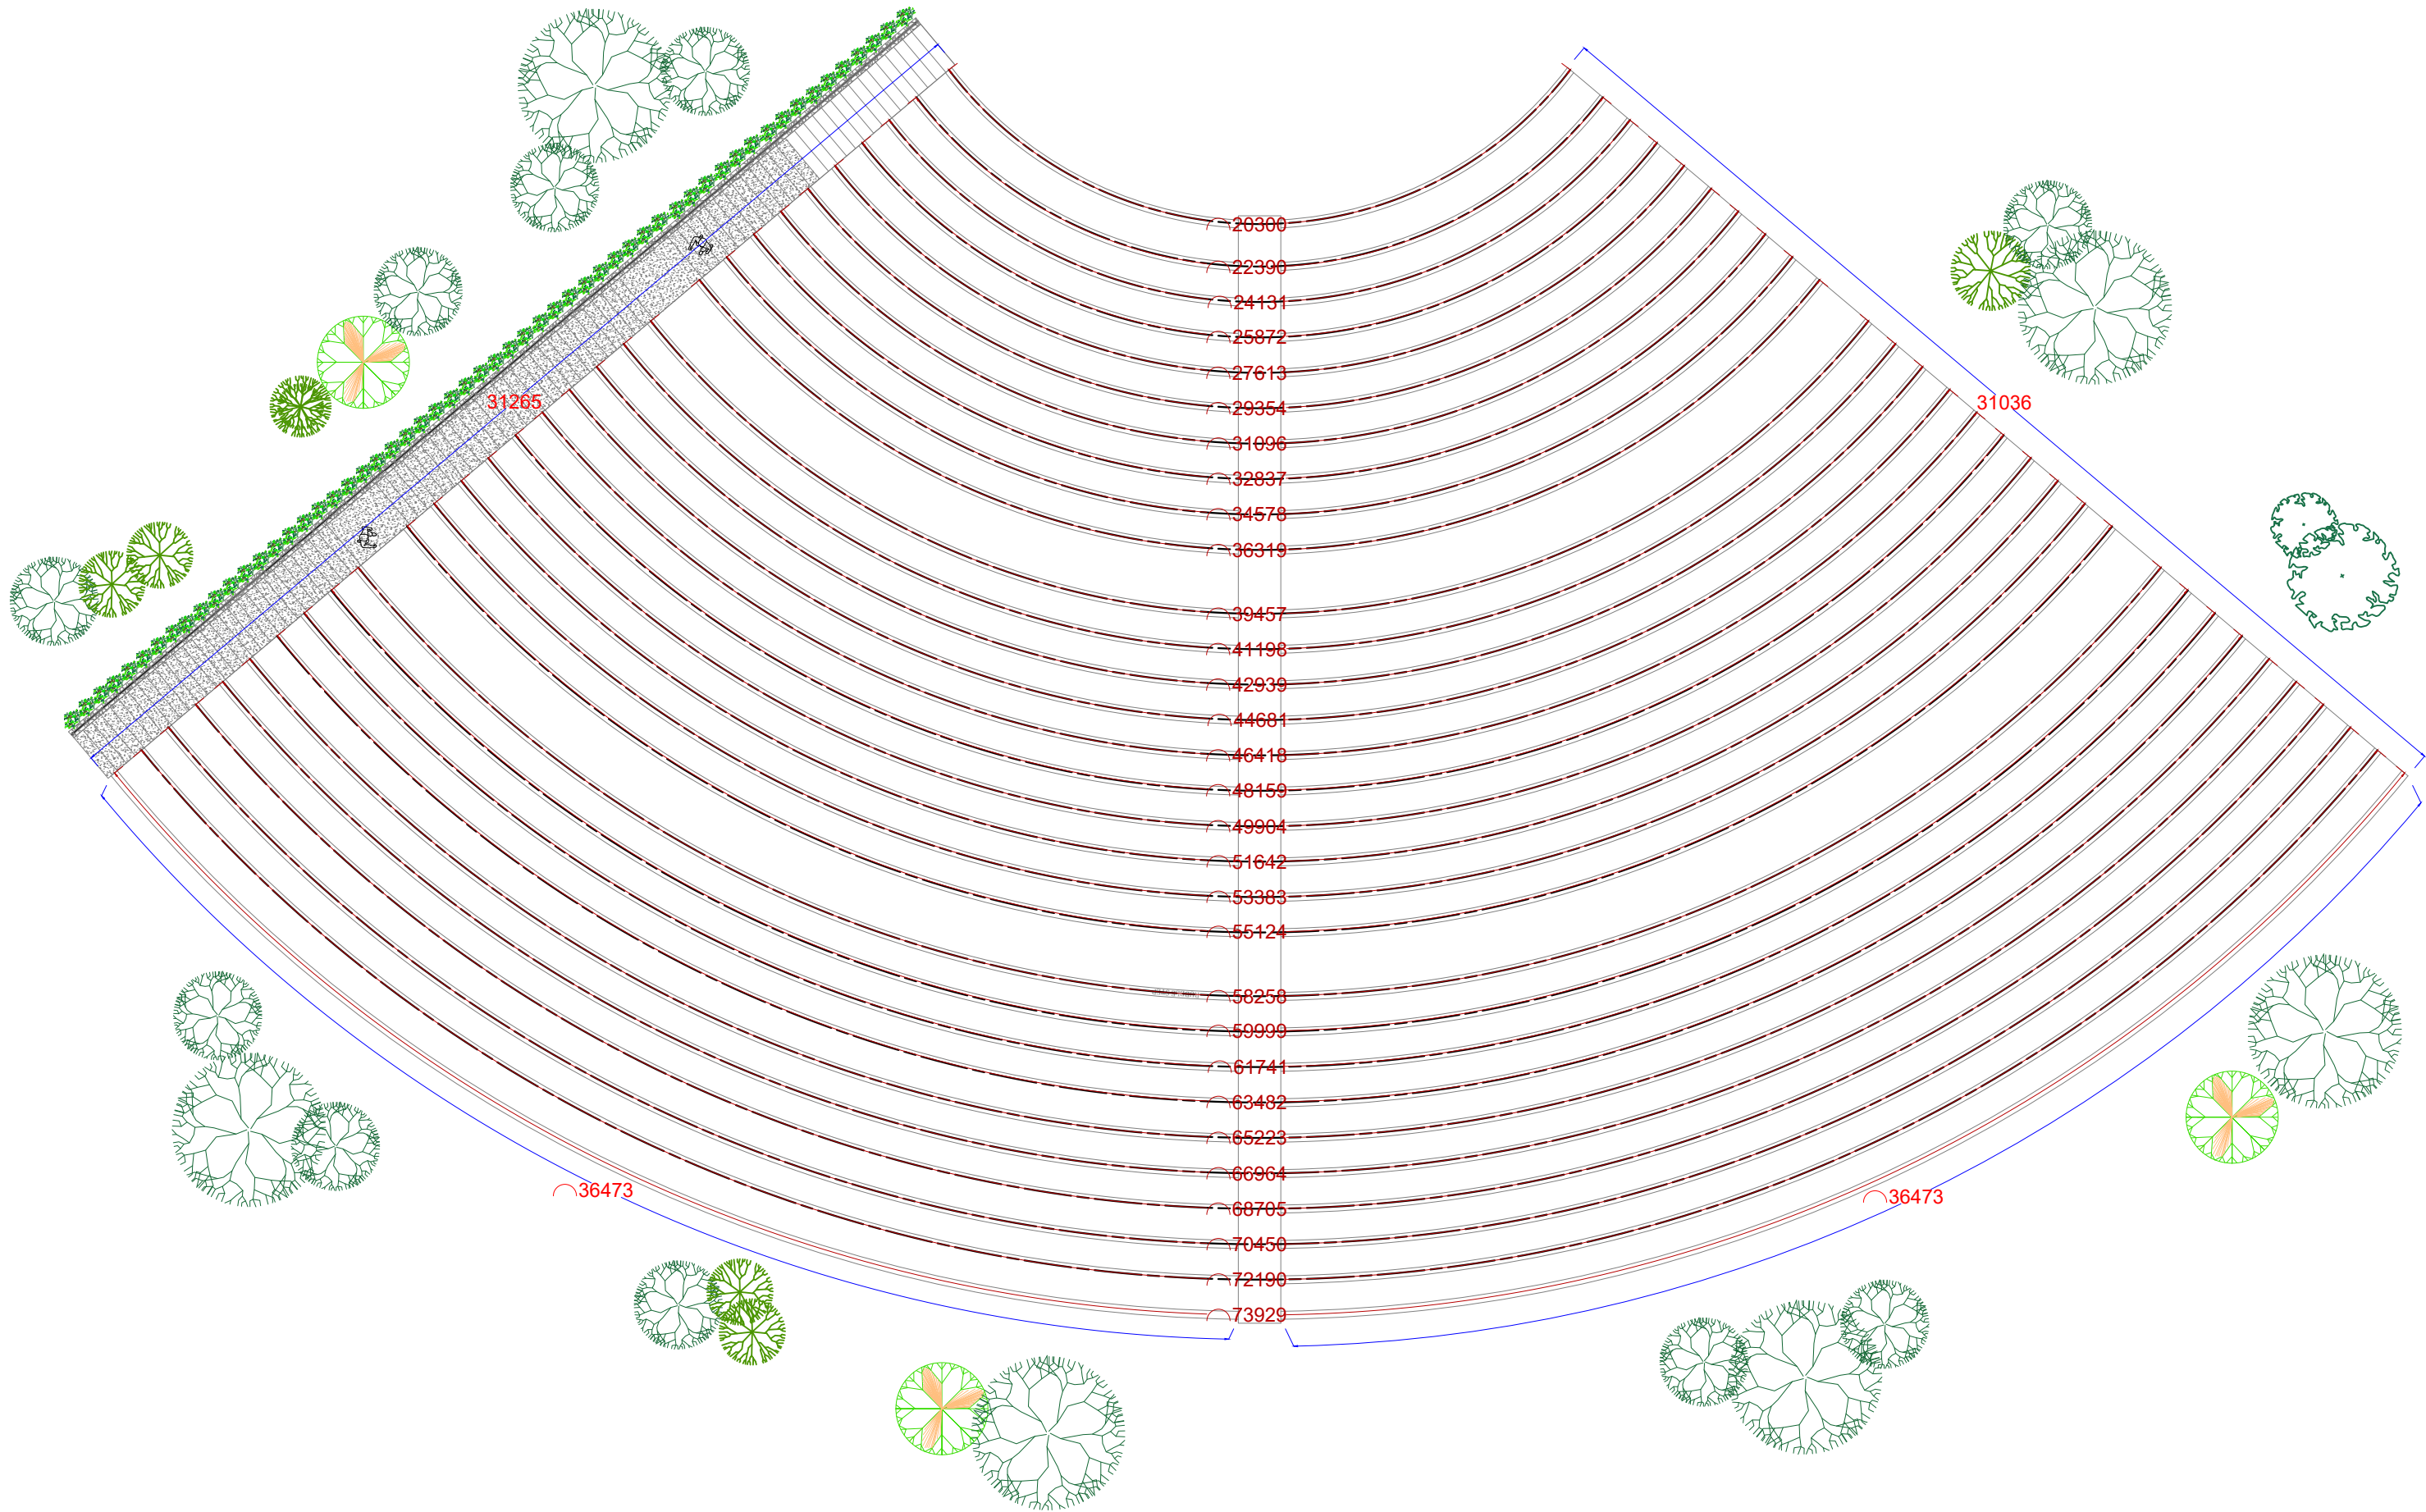

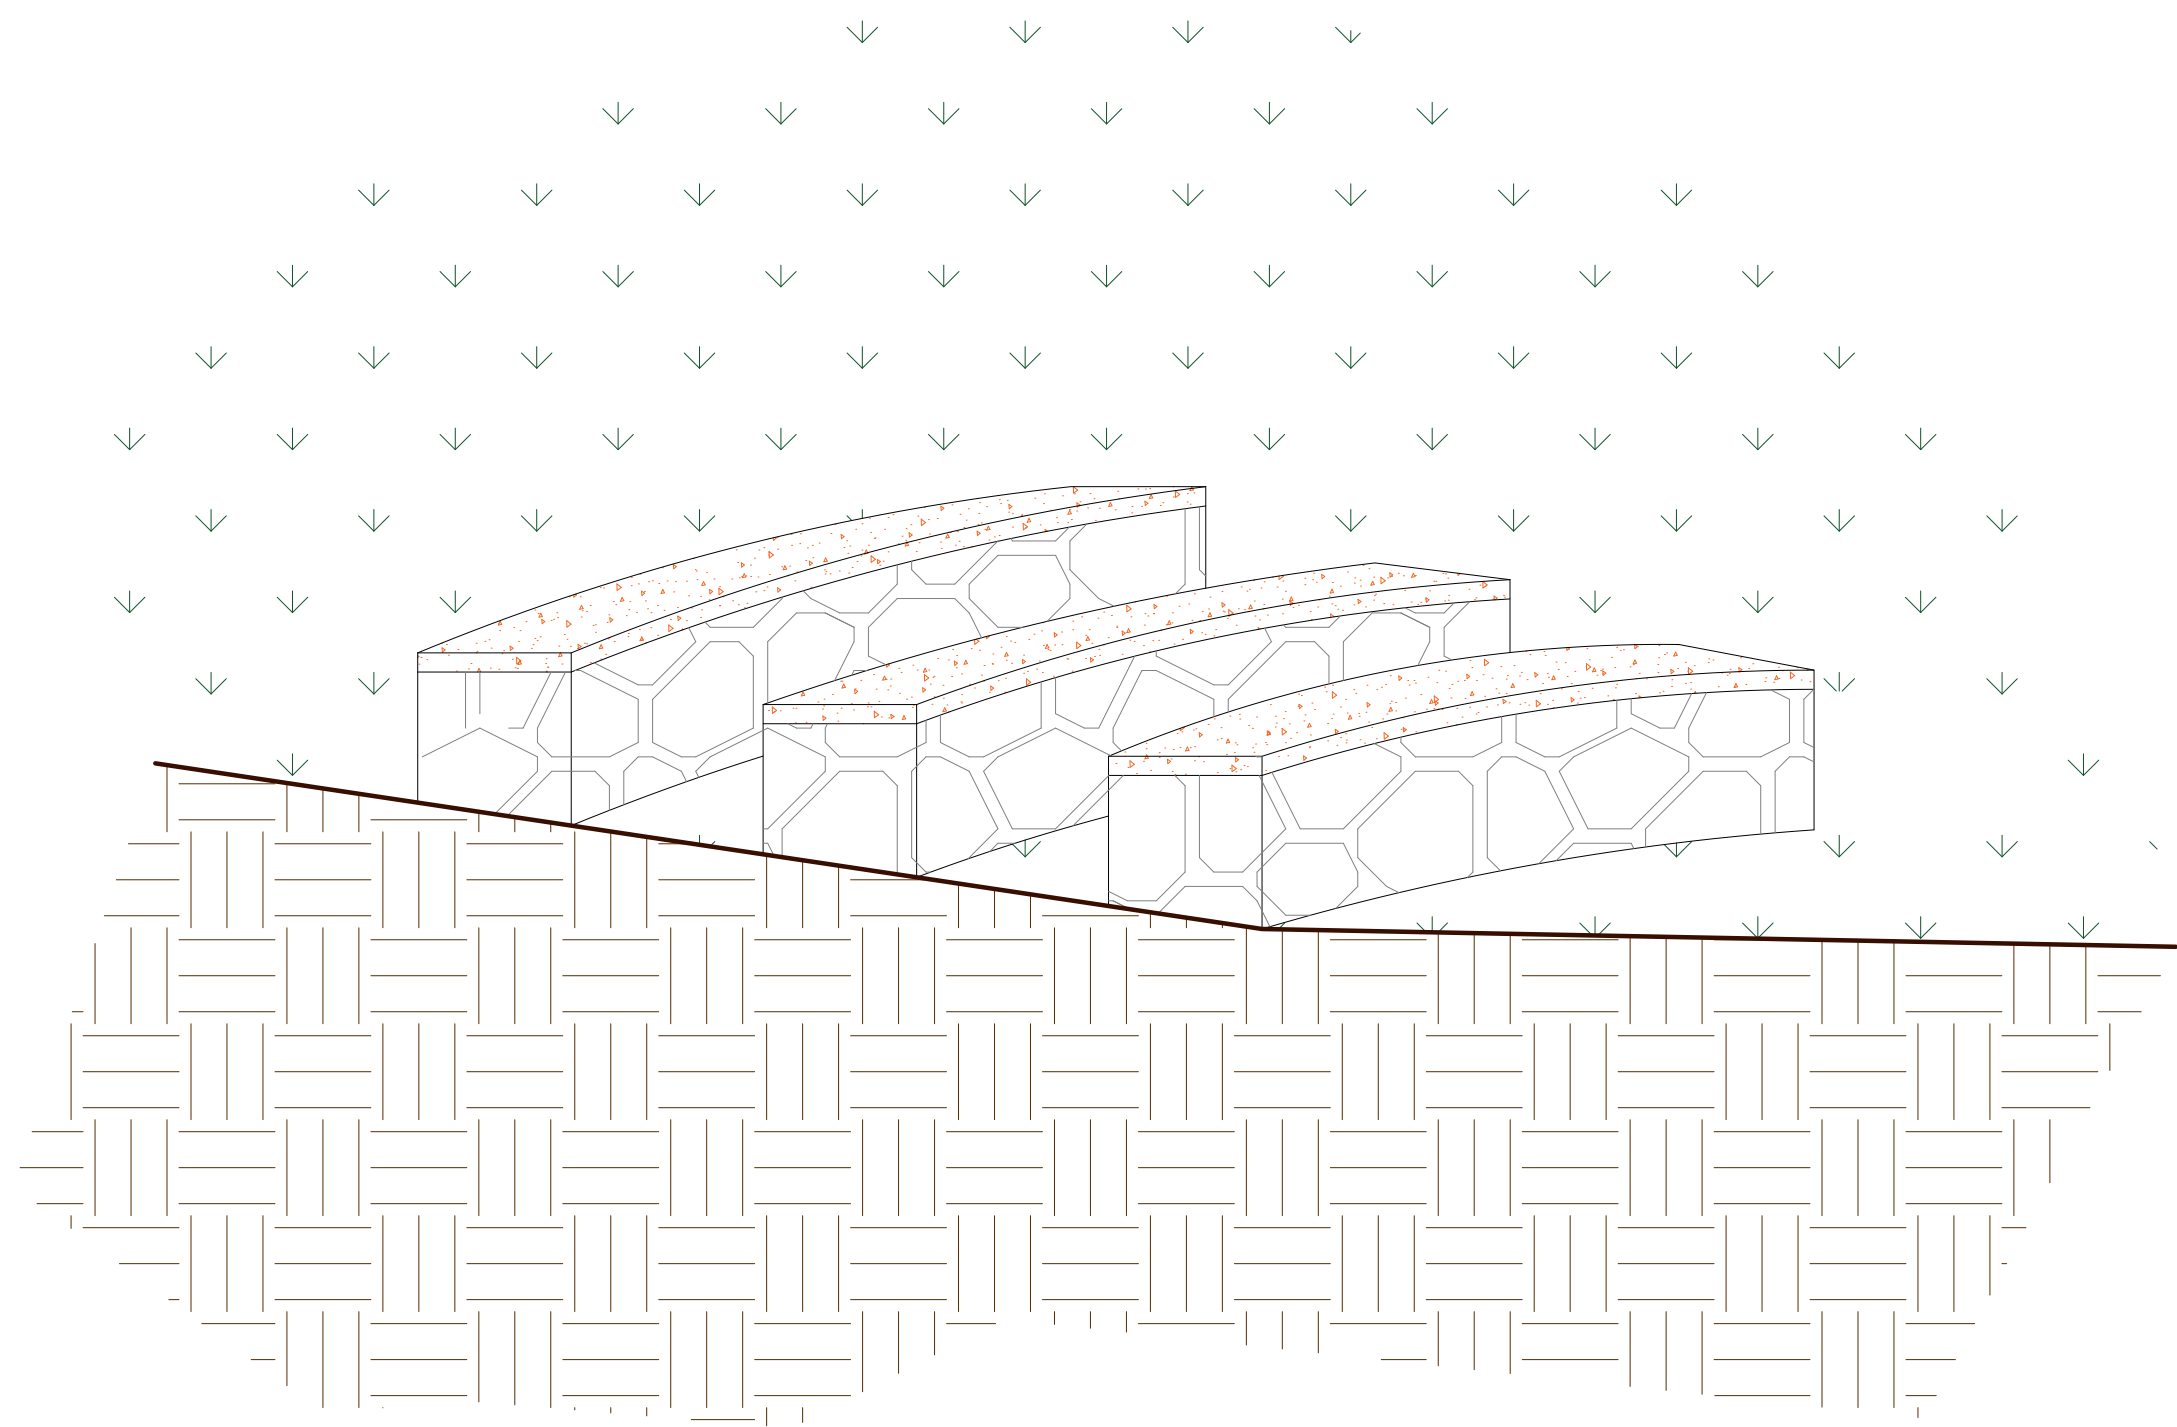

RUBBLE STEP SECTION DETAILS

GENERAL NOTE :

- 1. ALL DIMENSIONS ARE GIVEN IN MILLIMETERS, UNLESS OTHERWISE STATED.
- 2. ALL THE DIMENSIONS AND LEVELS MUST BE CHECKED AT SITE BEFORE CONSTRUCTION.
- 3. NO DIMENSIONS TO BE SCALED FROM DRAWING, ONLY WRITTEN DIMENSIONS TO BE FOLLOWED.
- 4. ALL GIVEN LEVELS ARE FINISH FLOOR LEVELS.
- 5. TILES WERE NOT SHOWN FOR CLARITY.
- 6. ALL DOORS & WINDOWS ARE SHOWN OPEN IN FLOOR PLANS FOR CLARITY OF THE DRAWING.
- 7. THE CONSTRUCTION TECHNIQUES AND THE MATERIAL SHOULD BE IN ACCORDANCE WITH RELEVANT IS, SLS, AND CIDA SPECIFICATIONS.

Rev.	Description	Date
------	-------------	------

PROJECT :
OPEN - AIR MULTI - PURPOSE CENTRE (MPC)

CLIENT :

**UVA WELLASSA UNIVERSITY,
PASSARA ROAD , BADULLA ,
SRI LANKA**



**Uva Wellassa
University**


DESIGN:	DRAWN:	CHECKED:	RECOMMENDED:

DWG TITLE :
**AMPHI-THEATRE
RUBBLE SECTION**

SCALE : VARIES	DATE : 01.07.2024
----------------	-------------------

DWG. NO :	UWU/MD/2024/AMPHI-THEATRE/08
-----------	------------------------------

THIS DRAWING TOGETHER WITH ITS SUPPLEMENTS, IS THE PROPERTY OF THE UNIVERSITY AND SUBJECT TO COPYRIGHT PROTECTION, THE MATERIAL MUST NOT, EITHER WHOLLY OR PARTLY,BE COPIED, REPRODUCED, MADE PUBLIC OR IN ANY OTHER WAY MADE AVAILABLE TO A THIRD PARTY WITHOUT THE WRITTEN CONSENT OF THE UVA WELLASSA UNIVERSITY

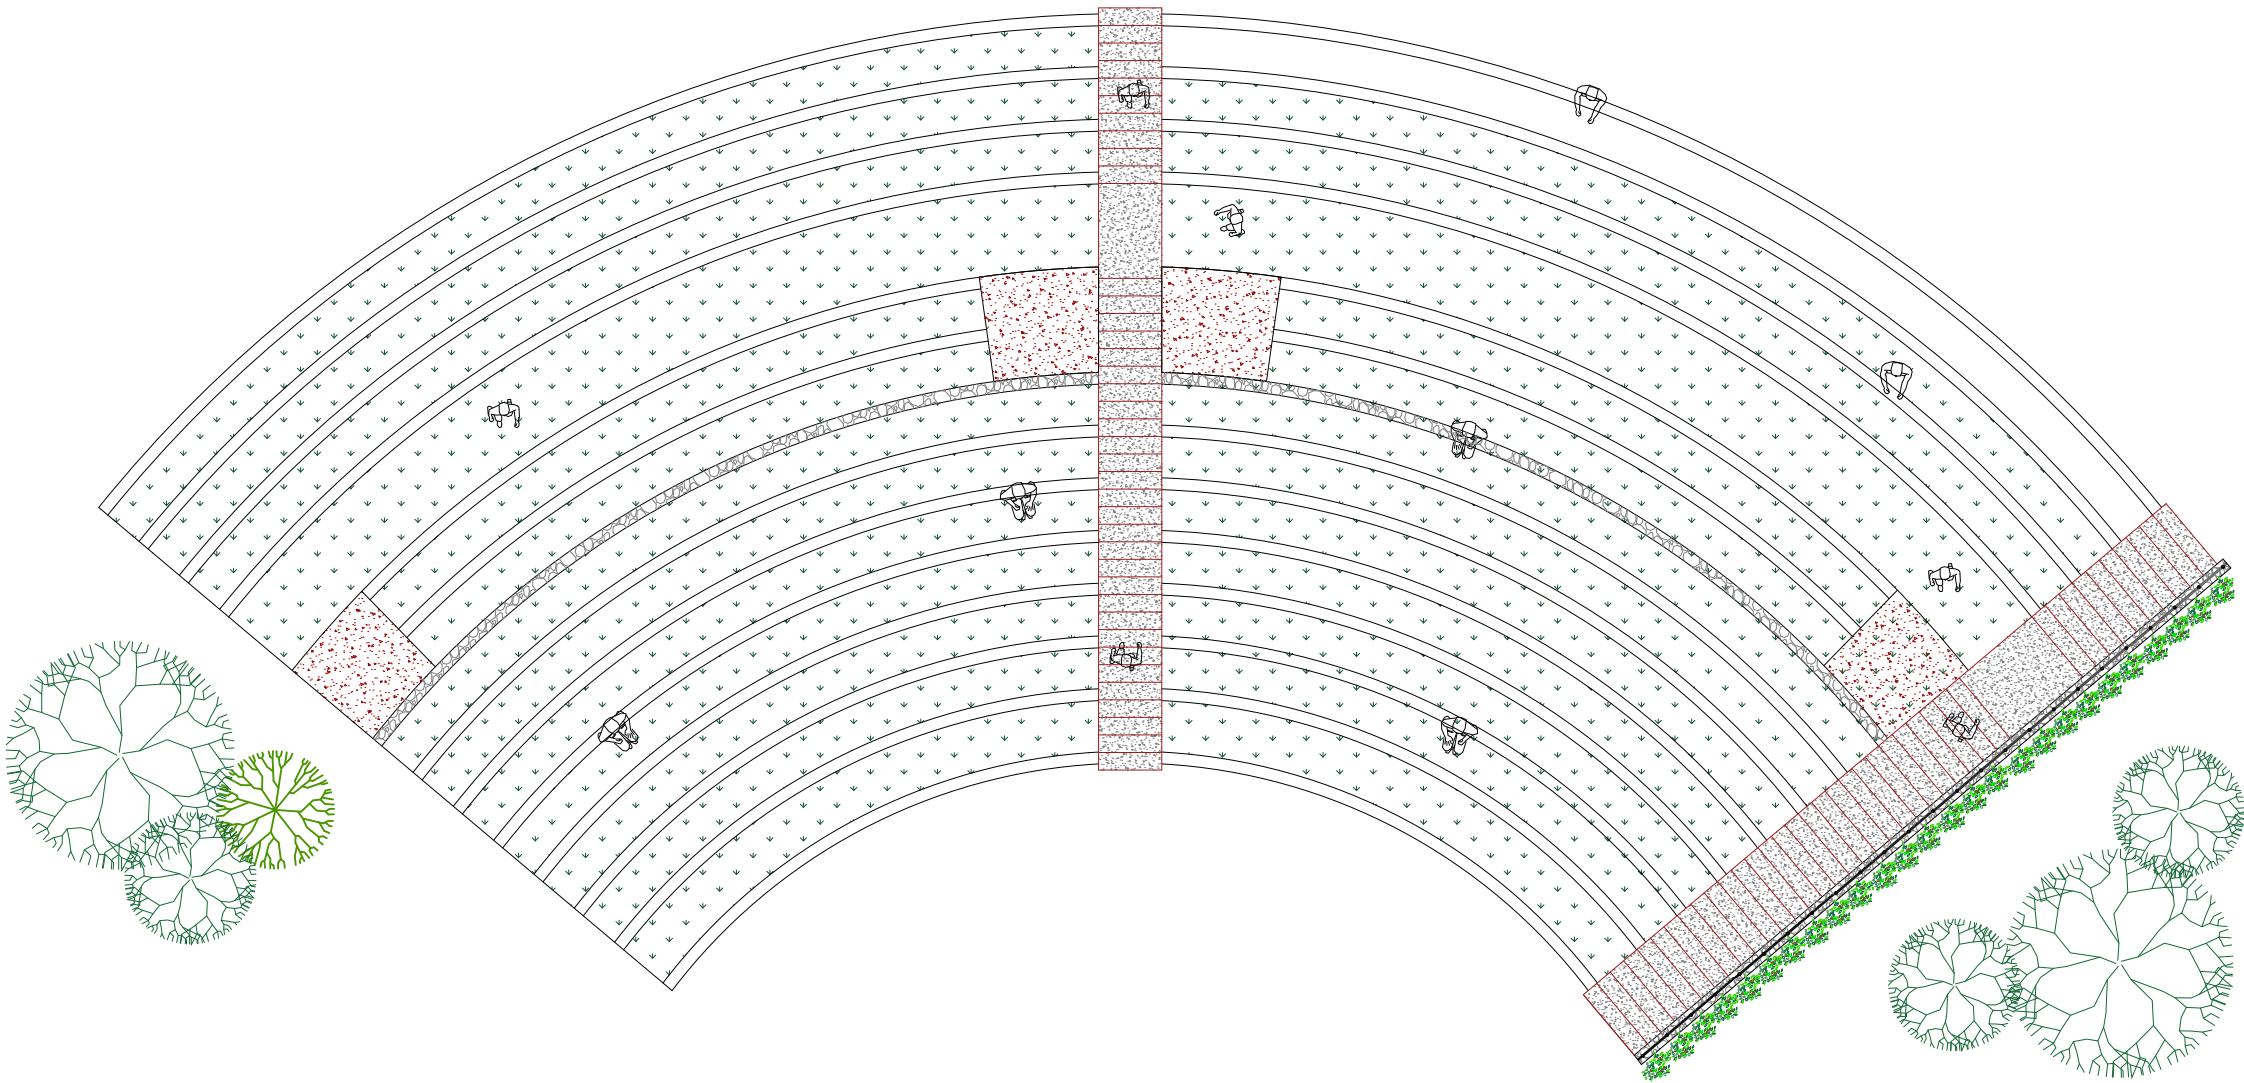

GENERAL NOTE :

1. ALL DIMENSIONS ARE GIVEN IN MILLIMETERS, UNLESS OTHERWISE STATED.
2. ALL THE DIMENSIONS AND LEVELS MUST BE CHECKED AT SITE BEFORE CONSTRUCTION.
3. NO DIMENSIONS TO BE SCALED FROM DRAWING, ONLY WRITTEN DIMENSIONS TO BE FOLLOWED.
4. ALL GIVEN LEVELS ARE FINISH FLOOR LEVELS.
5. TILES WERE NOT SHOWN FOR CLARITY.
6. ALL DOORS & WINDOWS ARE SHOWN OPEN IN FLOOR PLANS FOR CLARITY OF THE DRAWING.
7. THE CONSTRUCTION TECHNIQUES AND THE MATERIAL SHOULD BE IN ACCORDANCE WITH RELEVANT IS, SLS, AND CIDA SPECIFICATIONS.

Rev.	Description	Date
------	-------------	------

PROJECT :
**OPEN - AIR MULTI -
PURPOSE CENTRE (MPC)**

CLIENT :

**UVA WELLASSA UNIVERSITY,
PASSARA ROAD , BADULLA ,
SRI LANKA**

**Uva Wellassa
University**

DESIGN:	DRAWN:	CHECKED:	RECOMMENDED:

DWG TITLE :

AMPHI-THEATRE PLAN VIEW

SCALE : VARIES	DATE : 01.07.2024
----------------	-------------------

DWG. NO :	UWU/MD/2024/AMPHI-THEATRE/01
-----------	------------------------------

THIS DRAWING TOGETHER WITH ITS SUPPLEMENTS, IS THE PROPERTY OF THE UNIVERSITY AND SUBJECT TO COPYRIGHT PROTECTION, THE MATERIAL MUST NOT, EITHER WHOLLY OR PARTLY,BE COPIED, REPRODUCED, MADE PUBLIC OR IN ANY OTHER WAY MADE AVAILABLE TO A THIRD PARTY WITHOUT THE WRITTEN CONSENT OF THE UVA WELLASSA UNIVERSITY