
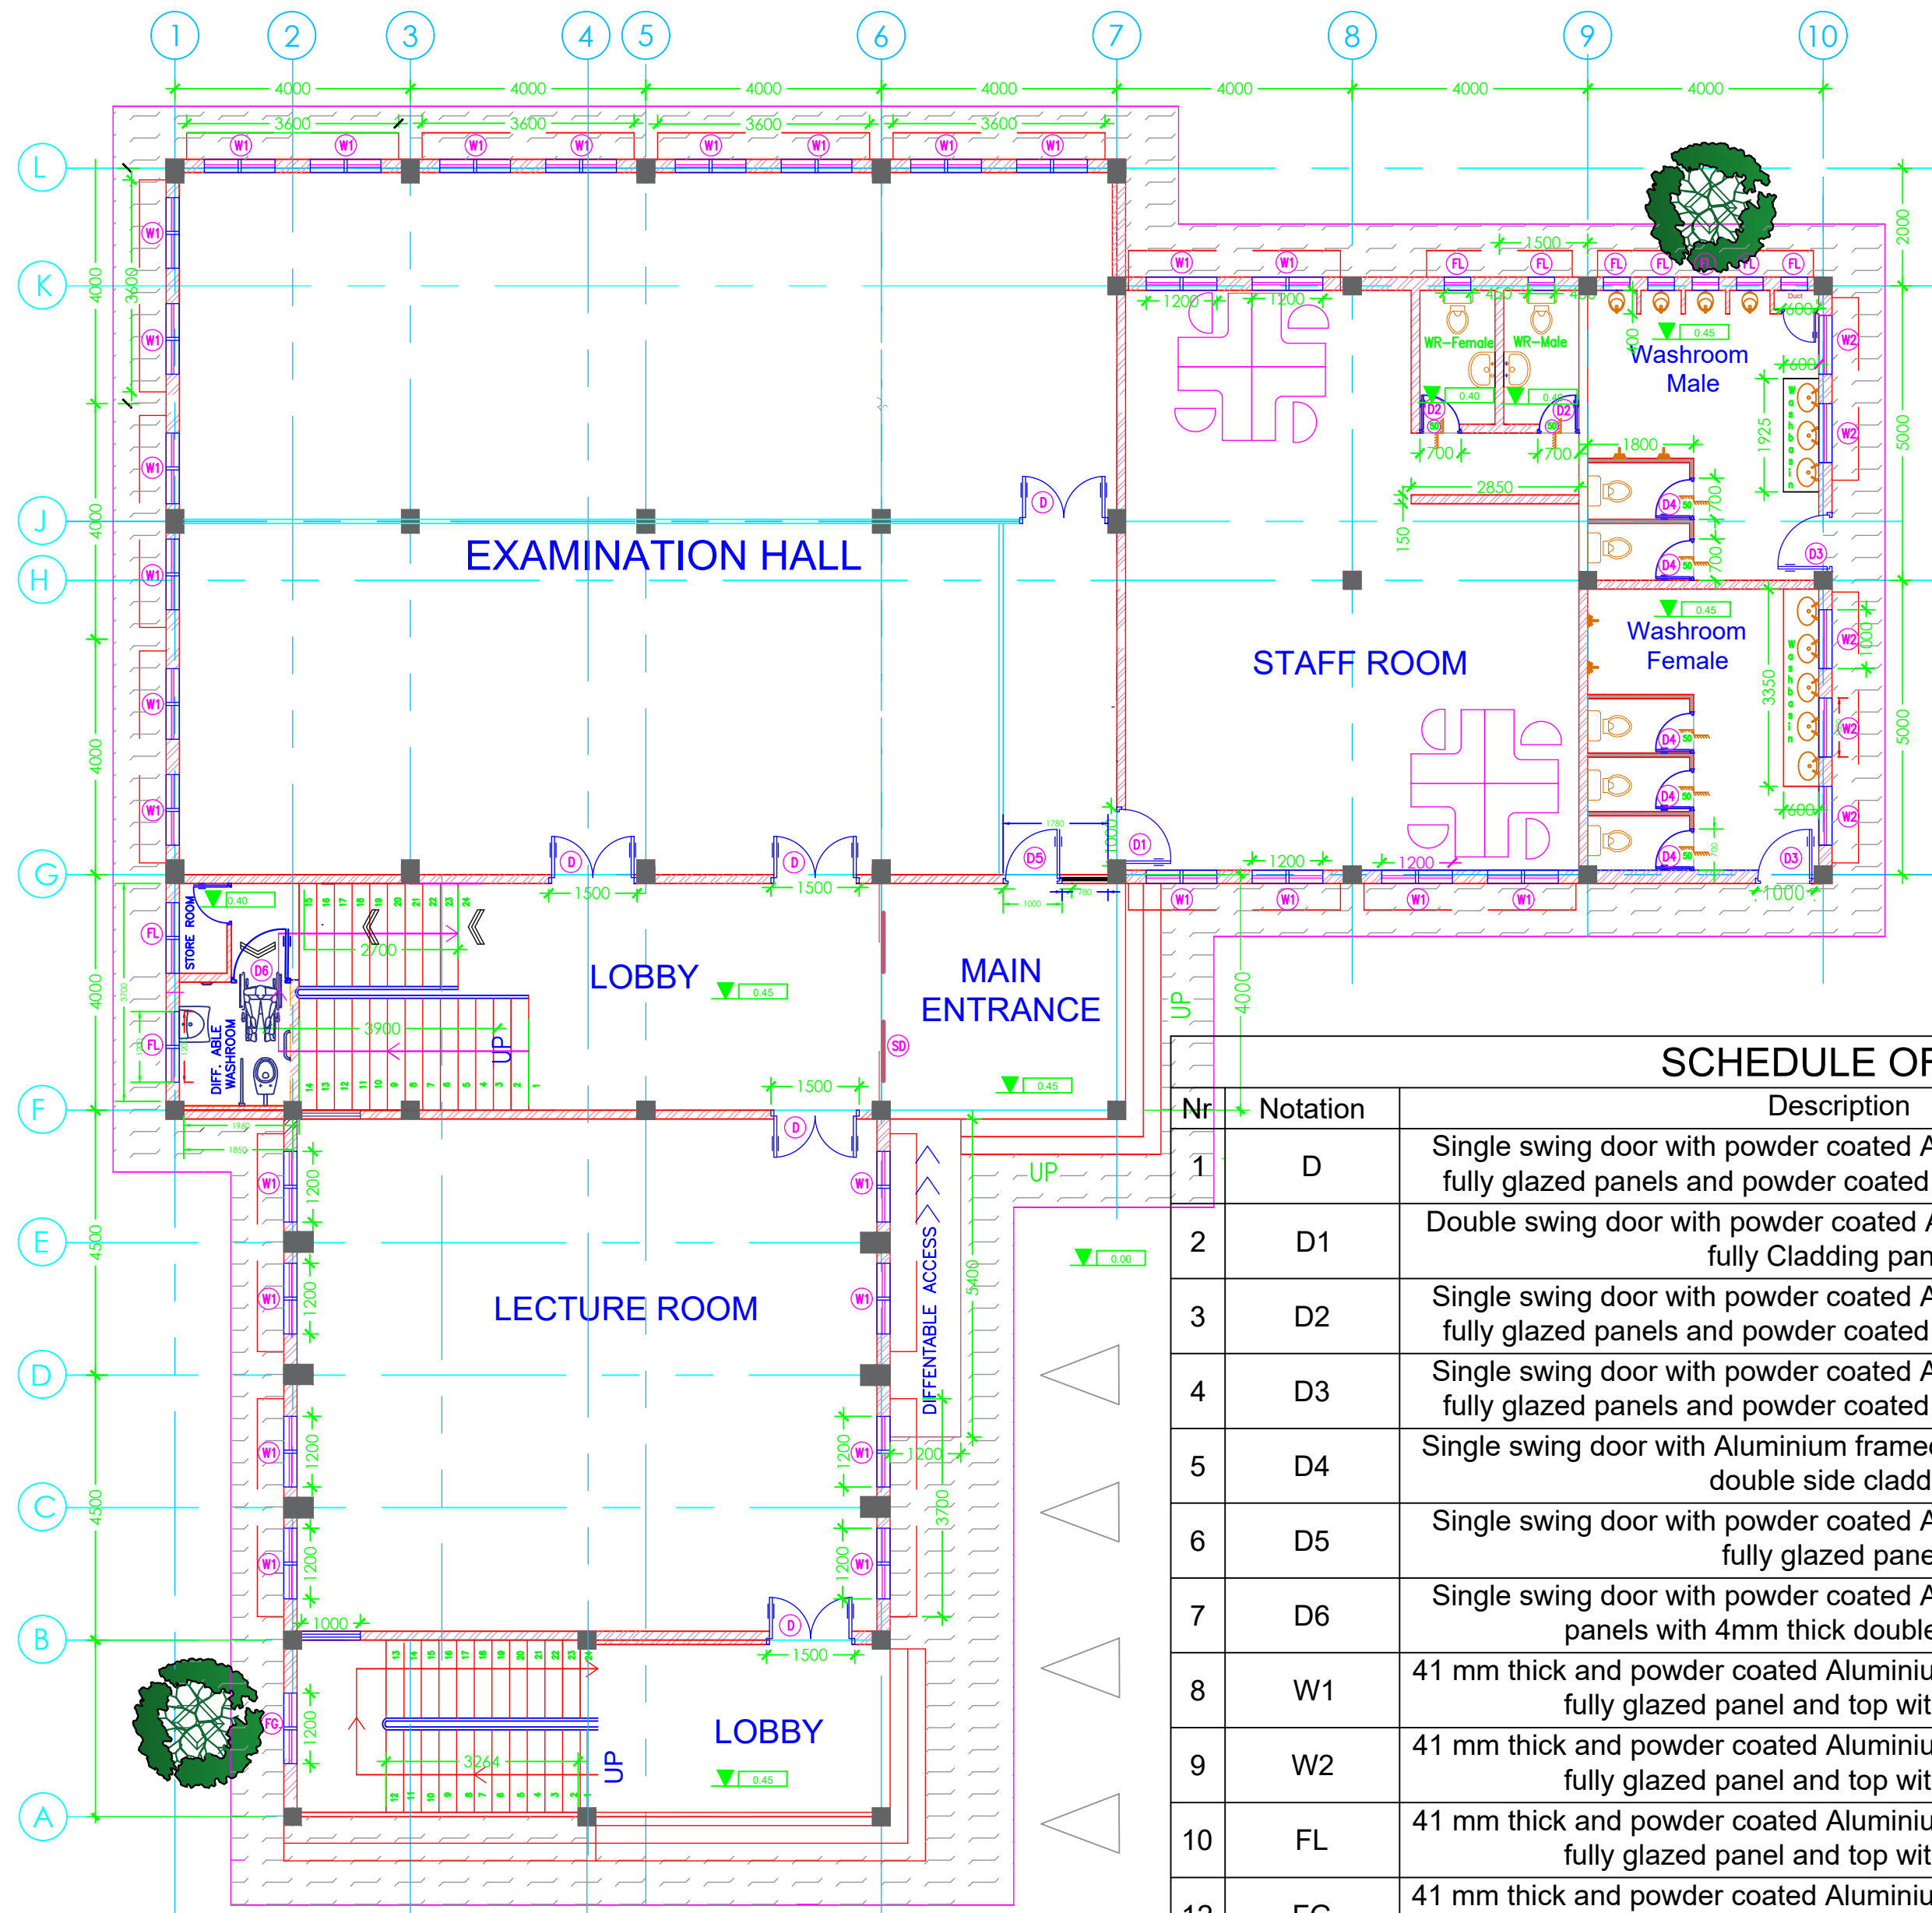


ONLY FOR BIDDING PROCESS.
NOT FOR CONSTRUCTION.

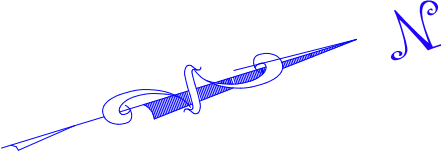

SCHEDULE OF OPENINGS

Nr	Notation	Description	Dimensions (mm)	Quantity
1	D	Single swing door with powder coated Aluminium extrusions and fully glazed panels and powder coated Aluminium louvered top	1500 X 3000	4
2	D1	Double swing door with powder coated Aluminium extrusions and fully Cladding panels	1000 X 3000	2
3	D2	Single swing door with powder coated Aluminium extrusions and fully glazed panels and powder coated Aluminium louvered top	700 x 3000	1
4	D3	Single swing door with powder coated Aluminium extrusions and fully glazed panels and powder coated Aluminium louvered top	1000 X 3000	2
5	D4	Single swing door with Aluminium framed Cladded with 4mm thick double side cladding	700 X 1650	5
6	D5	Single swing door with powder coated Aluminium extrusions and fully glazed panels	1000 X 2100	1
7	D6	Single swing door with powder coated Aluminium extrusions and panels with 4mm thick double side cladding	1200 X 2100	1
8	W1	41 mm thick and powder coated Aluminium casement windows with fully glazed panel and top with fixed louvers	1200 X 2100	28
9	W2	41 mm thick and powder coated Aluminium casement windows with fully glazed panel and top with fixed louvers	1000 X 1500	5
10	FL	41 mm thick and powder coated Aluminium casement windows with fully glazed panel and top with fixed louvers	450 X 1500	7
12	FG	41 mm thick and powder coated Aluminium casement fixed glass of 5mm thick with fully glazed panel and top with fixed louvers	750 X 2100	1

NOTE

- ALL THE ARCHITECTURAL DRAWINGS TO BE READ IN CONJUNCTION WITH RELEVANT STRUCTURAL DRAWINGS PRIOR TO EXECUTION OF THE WORKS.
- CONTRACTOR SHALL CHECK ALL THE DIMENSIONS GIVEN ON THE DRAWINGS AT SITE AND SHALL SUBMIT NECESSARY SHOP DRAWINGS, SAMPLES & TECHNICAL DATA FOR APPROVAL BY THE ENGINEER 02 WEEKS PRIOR TO IMPLEMENTING OF WORK.
- ALL DIMENSIONS ARE GIVEN IN MILLIMETERS UNLESS OTHERWISE STATED.
- ALL THE DIMENSIONS AND LEVELS MUST BE CHECKED AT SITE BEFORE CONSTRUCTION.
- NO DIMENSIONS TO BE SCALED FROM DRAWING, ONLY WRITTEN DIMENSIONS TO BE FOLLOWED.
- ALL GIVEN LEVELS ARE FINISH FLOOR LEVELS.
- IF ANY MISMATCH OR CONTROVERSIAL IN THE DRAWING DO NOT PROCEED WITHOUT CONSULTING THE ENGINEER.
- THE CONSTRUCTION TECHNIQUES AND THE MATERIAL SHOULD BE IN ACCORDANCE WITH RELEVANT B S S L S AND CIDA SPECIFICATIONS.

PROJECT:

Construction of Lecture Halls & Examination Hall complex of the Faculty of Medicine
Uva Wellassa University, Badulla.

CLIENT :

Vice Chancellor
Uva Wellassa University,
Badulla.
vcoffice@uwu.ac.lk
0552226400



ENGINEER :

Works Engineer
Uva Wellassa University,
Badulla.
farouk@uwu.ac.lk
0773781343



CONTRACTOR :

JOB NO : UWU / CW / NCB / 25 / 02

DWG. TITLE :

GROUND FLOOR PLAN

DESIGN :	DRAWN :	CHECKED :	APPROVED :
Arch Chaturani Jayasinghe	Fazna	Works Engineer	Vice Chancellor



SCALE : 1:100 DATE :10.10.2025

DRAWING NO : UWU/CW/2025/EXAM HALL/AR/01

THIS DRAWING TOGETHER WITH ITS SUPPLEMENTS, IS THE PROPERTY OF UVA WELLASSA UNIVERSITY AND SUBJECT TO COPYRIGHT PROTECTION, THE MATERIAL MUST NOT, EITHER WHOLLY OR PARTLY, BE COPIED, REPRODUCED, MADE PUBLIC OR IN ANY OTHER WAY MADE AVAILABLE TO A THIRD PARTY WITHOUT THE WRITTEN CONSENT OF THE UVA WELLASSA UNIVERSITY.

GROUND FLOOR PLAN

ONLY FOR BIDDING PROCESS.
NOT FOR CONSTRUCTION.

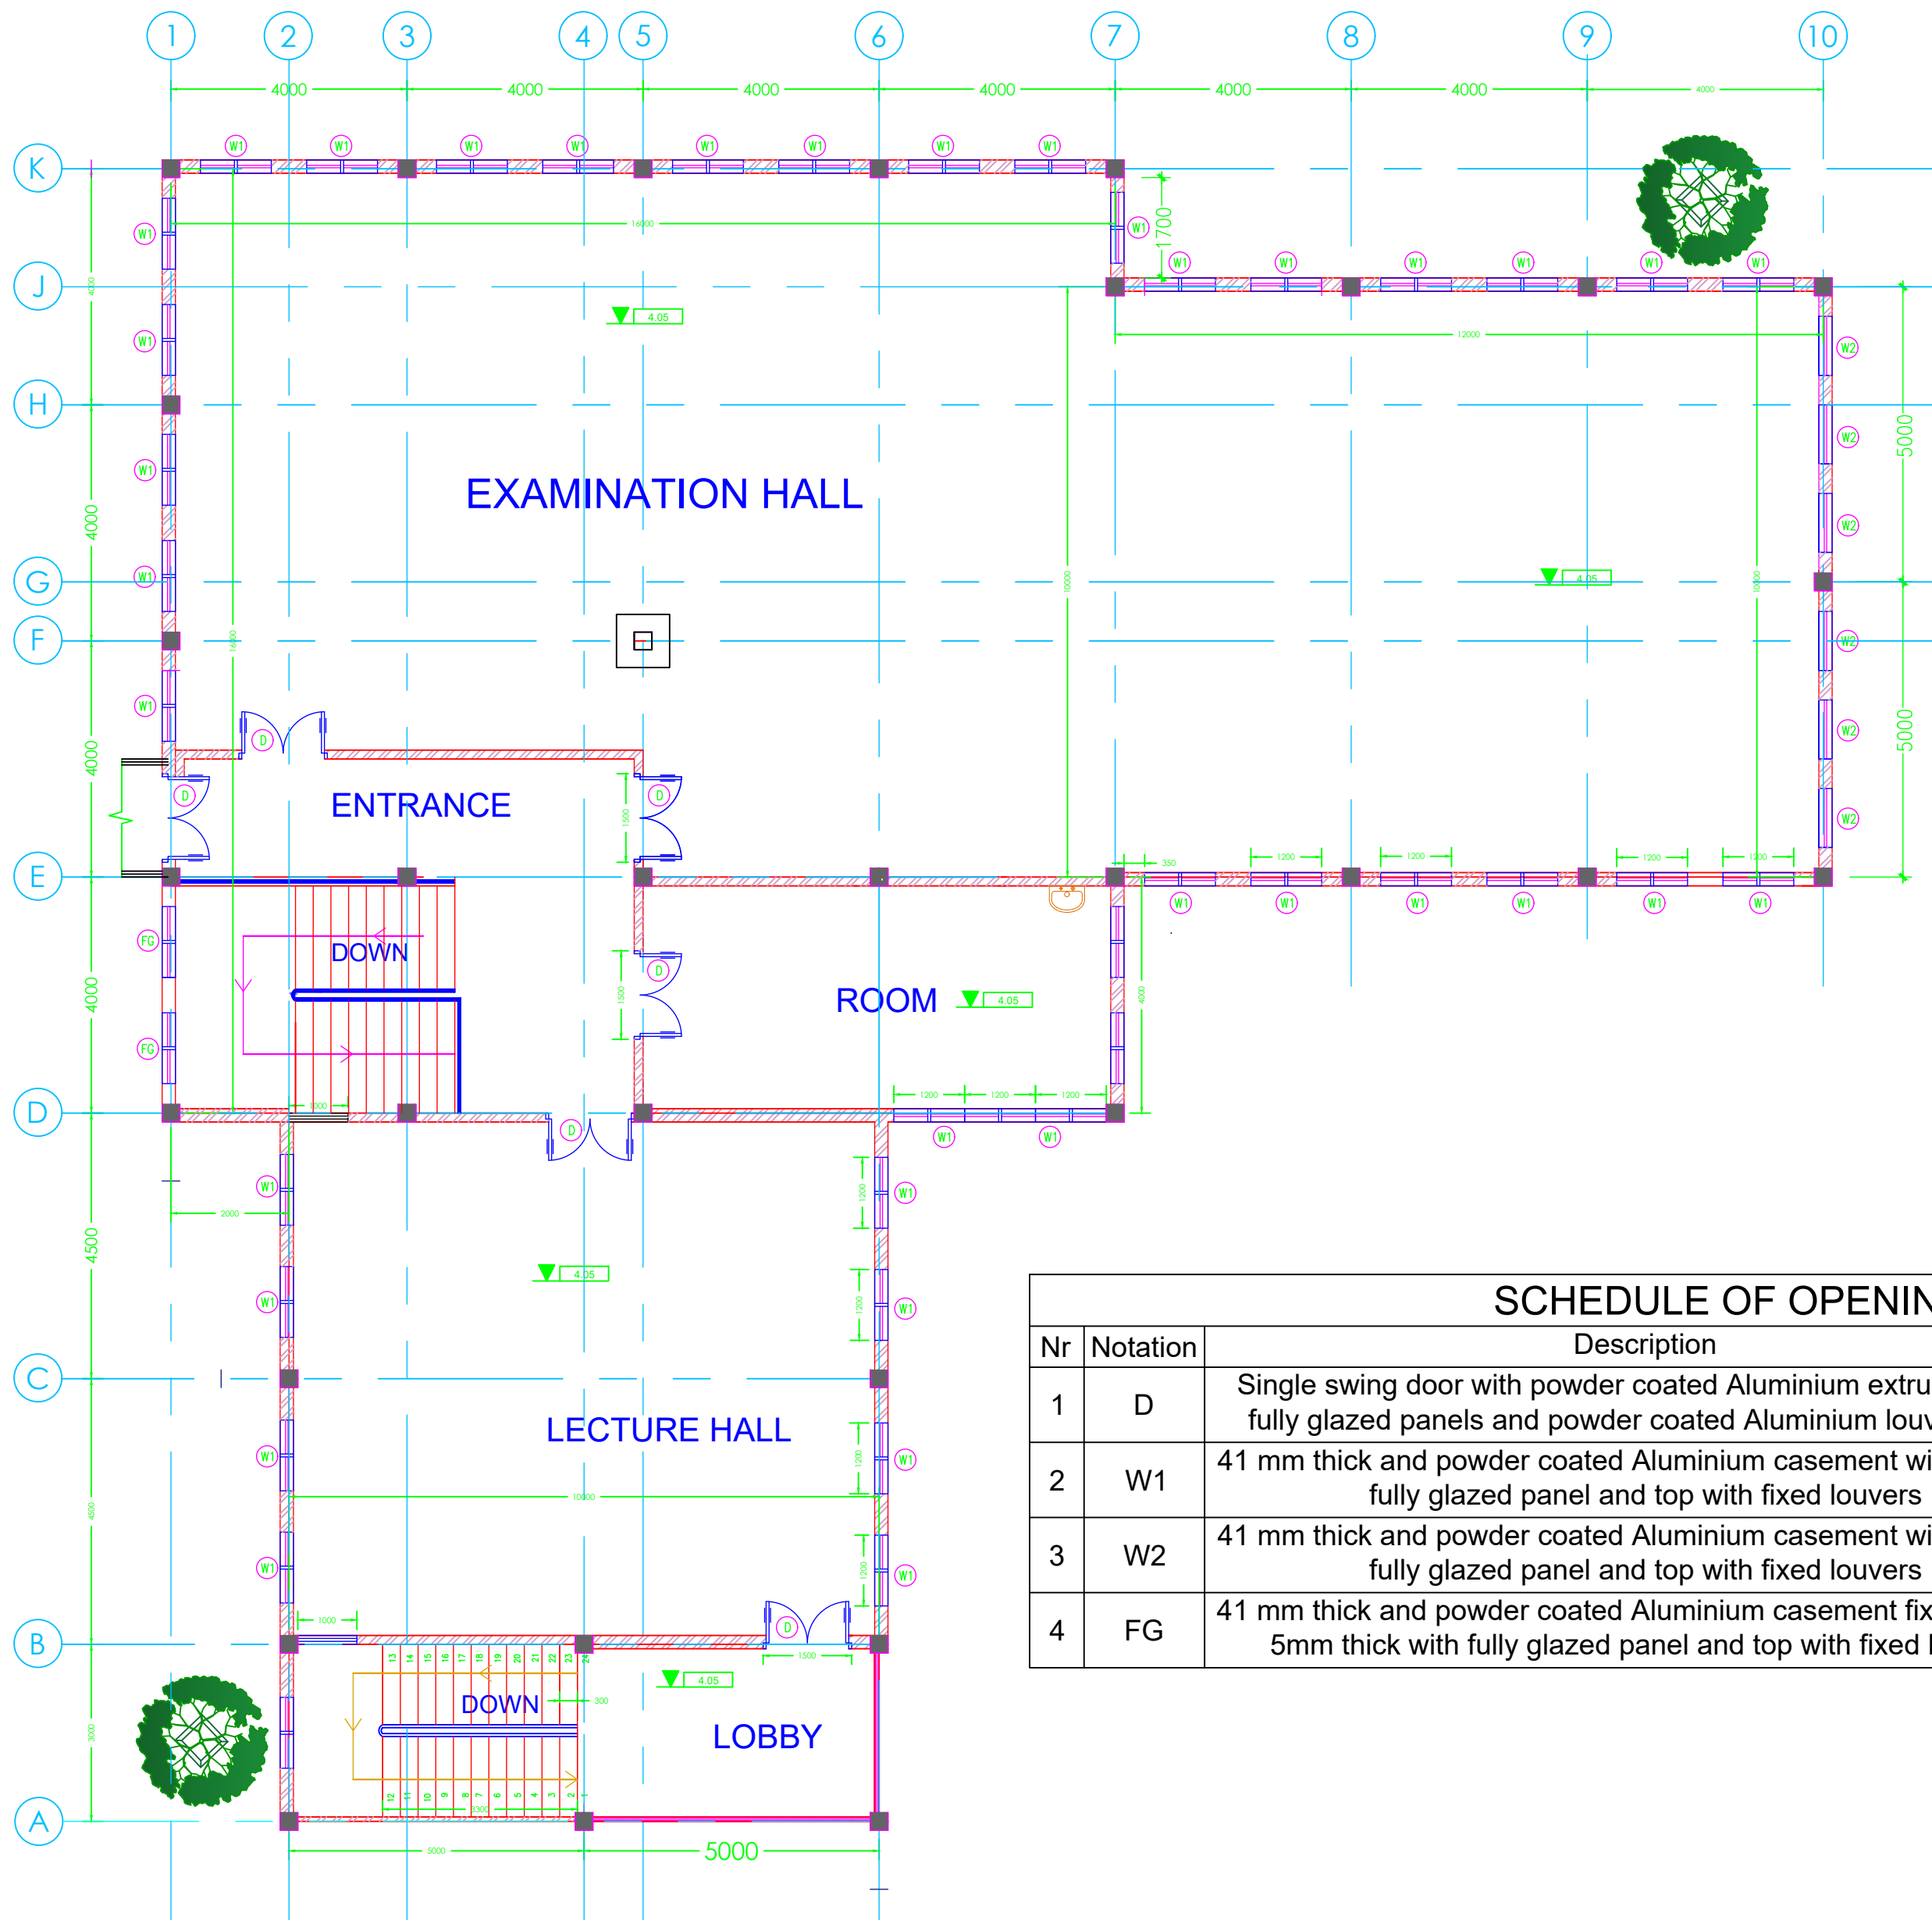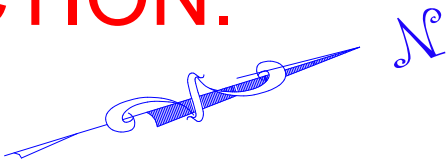

SCHEDULE OF OPENINGS				
Nr	Notation	Description	Dimensions (mm)	Qunatity
1	D	Single swing door with powder coated Aluminium extrusions and fully glazed panels and powder coated Aluminium louvered top	1500 X 3000	6
2	W1	41 mm thick and powder coated Aluminium casement windows with fully glazed panel and top with fixed louvers	1200 X 2100	36
3	W2	41 mm thick and powder coated Aluminium casement windows with fully glazed panel and top with fixed louvers	1000 X 1500	6
4	FG	41 mm thick and powder coated Aluminium casement fixed glass of 5mm thick with fully glazed panel and top with fixed louvers		2

NOTE

- ALL THE ARCHITECTURAL DRAWINGS TO BE READ IN CONJUNCTION WITH RELEVANT STRUCTURAL DRAWINGS PRIOR TO EXECUTION OF THE WORKS.
- CONTRACTOR SHALL CHECK ALL THE DIMENSIONS GIVEN ON THE DRAWINGS AT SITE AND SHALL SUBMIT NECESSARY SHOP DRAWINGS, SAMPLES & TECHNICAL DATA FOR APPROVAL BY THE ENGINEER 02 WEEKS PRIOR TO IMPLEMENTING OF WORK.
- ALL DIMENSIONS ARE GIVEN IN MILLIMETERS UNLESS OTHERWISE STATED.
- ALL THE DIMENSIONS AND LEVELS MUST BE CHECKED AT SITE BEFORE CONSTRUCTION.
- NO DIMENSIONS TO BE SCALED FROM DRAWING, ONLY WRITTEN DIMENSIONS TO BE FOLLOWED.
- ALL GIVEN LEVELS ARE FINISH FLOOR LEVELS.
- IF ANY MISMATCH OR CONTROVERSIAL IN THE DRAWING DO NOT PROCEED WITHOUT CONSULTING THE ENGINEER.
- THE CONSTRUCTION TECHNIQUES AND THE MATERIAL SHOULD BE IN ACCORDANCE WITH RELEVANT B S S SLS AND CIDA SPECIFICATIONS.

PROJECT:

Construction of Lecture Halls & Examination Hall complex of the Faculty of Medicine Uva Wellassa University, Badulla.

CLIENT :

Vice Chancellor
Uva Wellassa University,
Badulla.
vcoffice@uwu.ac.lk
0552226400



ENGINEER :

Works Engineer
Uva Wellassa University,
Badulla.
farouk@uwu.ac.lk
0773781343



CONTRACTOR :

JOB NO : UWU / CW / NCB / 25 / 02

DWG. TITLE :

FIRST FLOOR PLAN

DESIGN :	DRAWN :	CHECKED :	APPROVED :
Arch Chathurani Jayasinghe	Fazna	Works Engineer	Vice Chancellor

SCALE : 1:100



DATE :10.10.2025

DRAWING NO : UWU/CW/2025/EXAM HALL/AR/ 02

THIS DRAWING TOGETHER WITH ITS SUPPLEMENTS, IS THE PROPERTY OF UVA WELLASSA UNIVERSITY AND SUBJECT TO COPYRIGHT PROTECTION. THE MATERIAL MUST NOT, EITHER WHOLLY OR PARTLY, BE COPIED, REPRODUCED, MADE PUBLIC OR IN ANY OTHER WAY MADE AVAILABLE TO A THIRD PARTY WITHOUT THE WRITTEN CONSENT OF THE UVA WELLASSA UNIVERSITY.

FIRST FLOOR PLAN

ONLY FOR BIDDING PROCESS.
NOT FOR CONSTRUCTION.

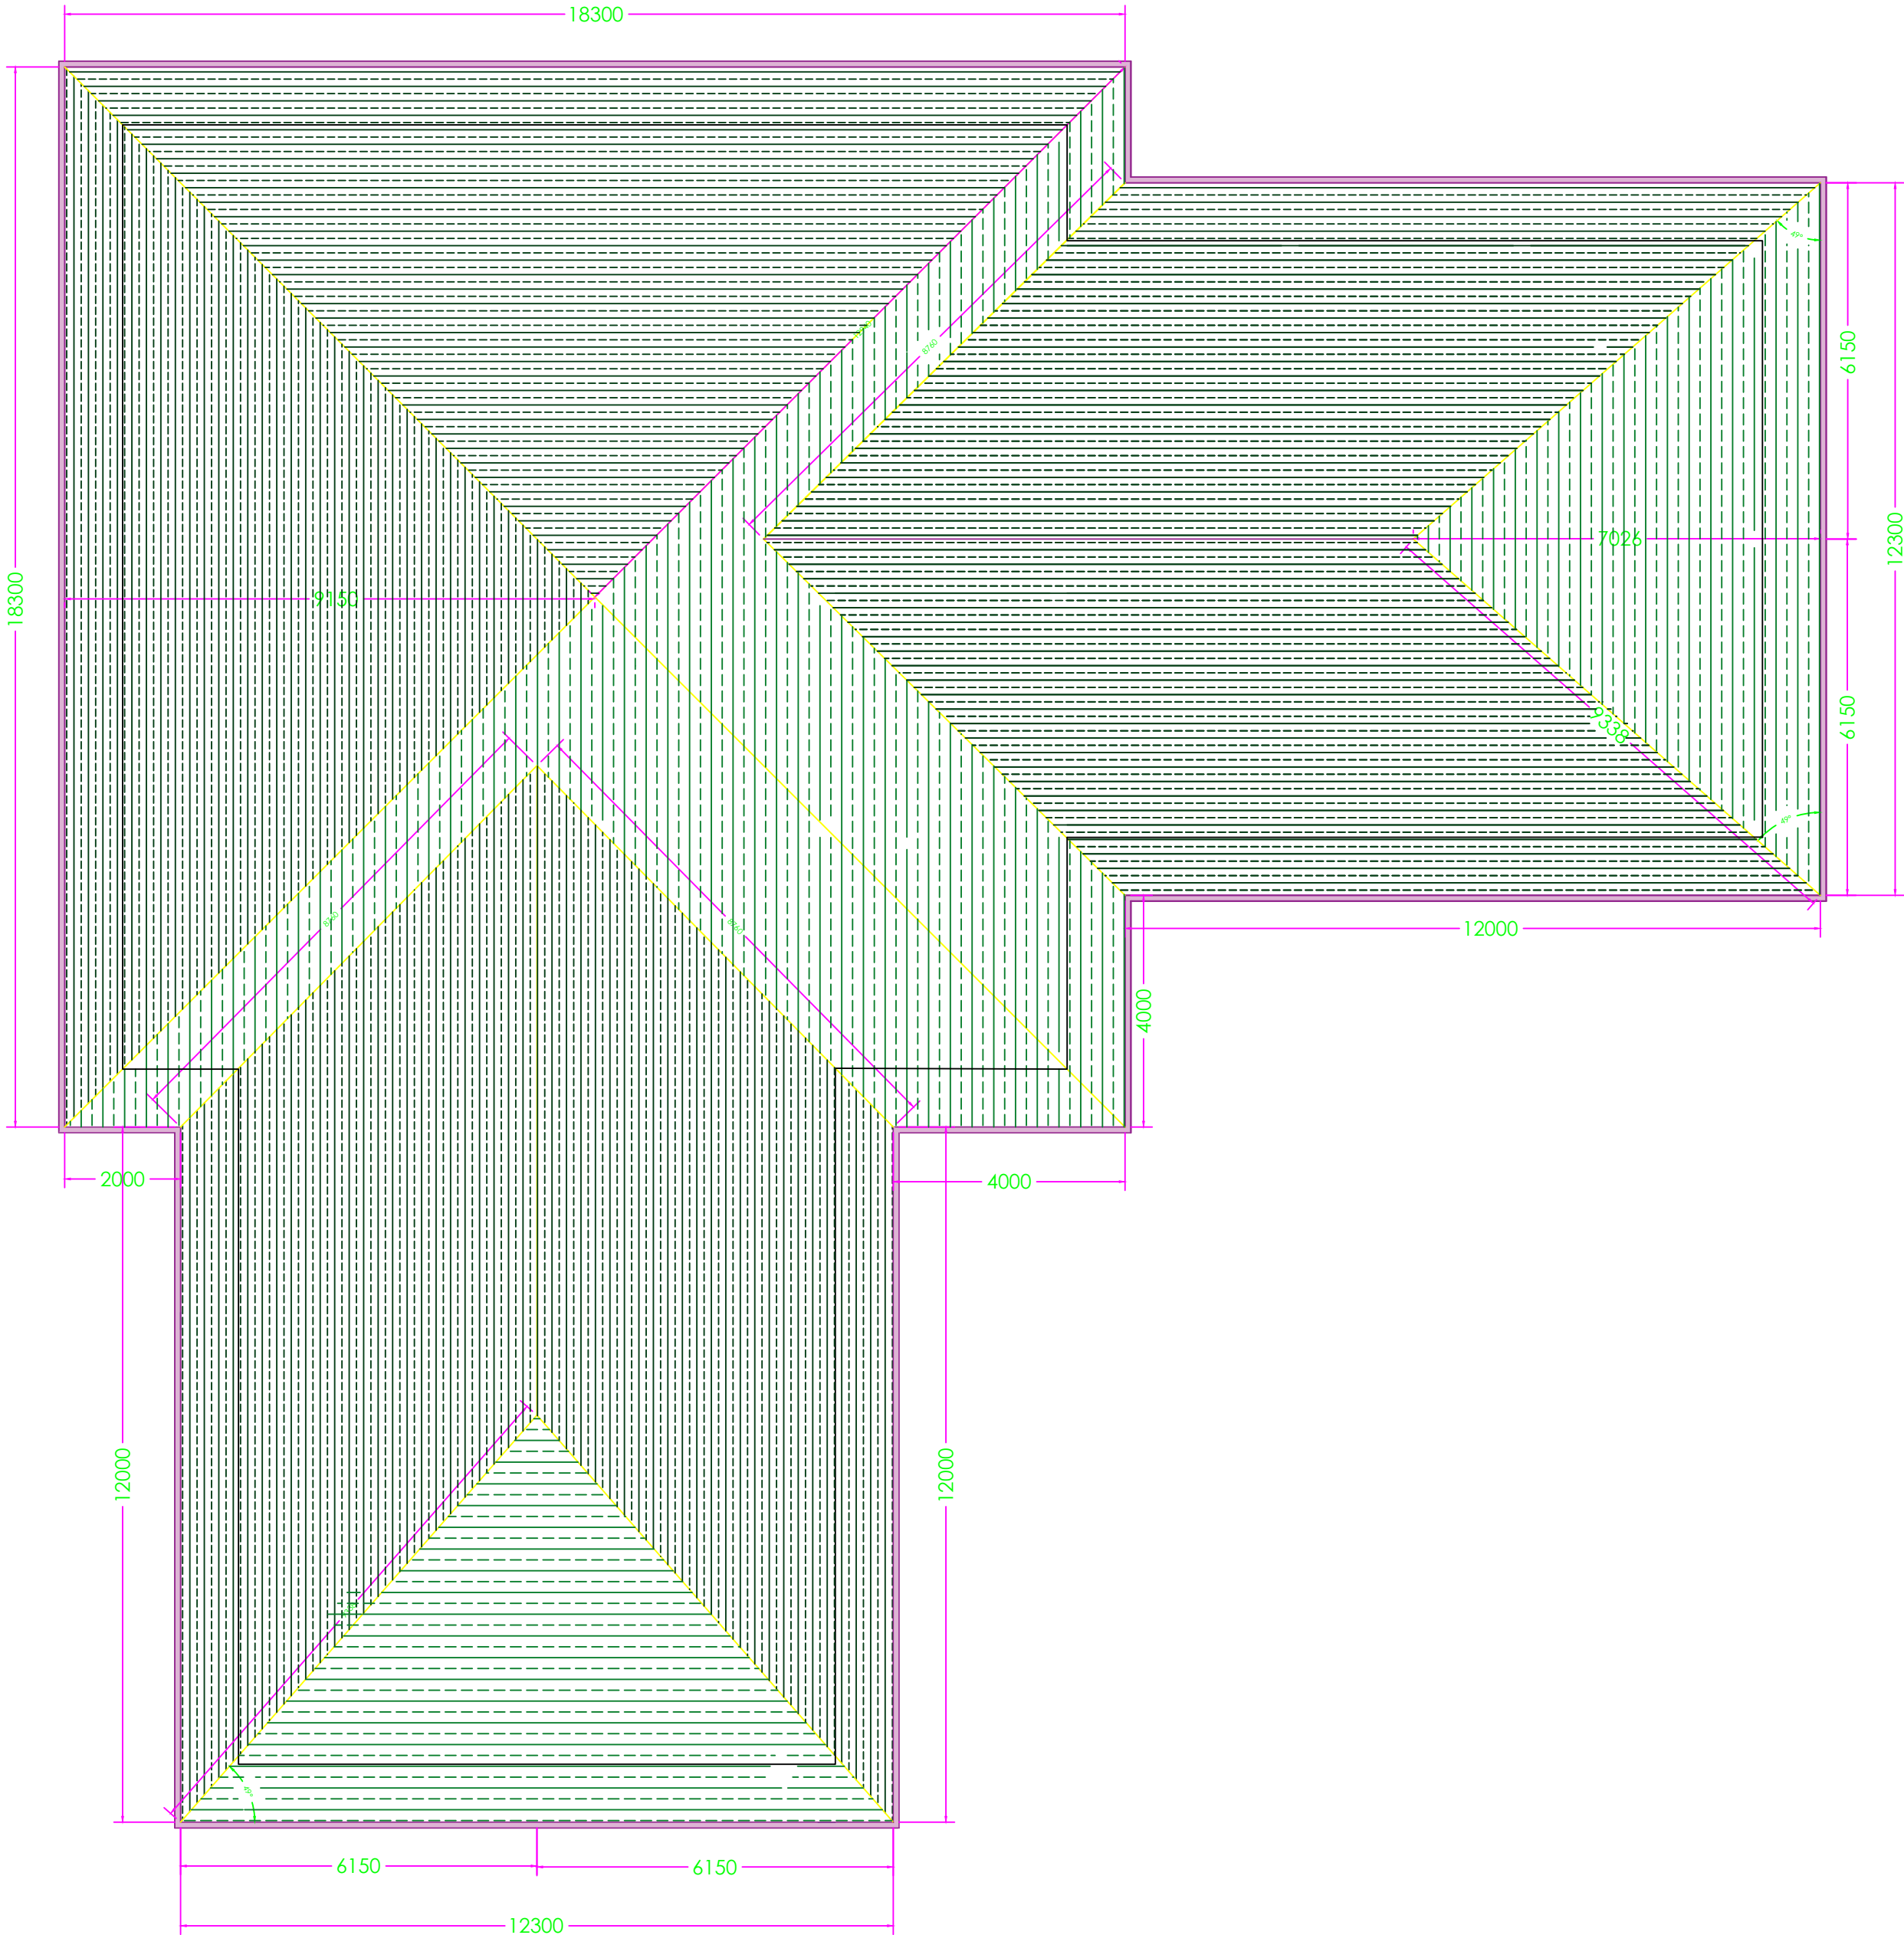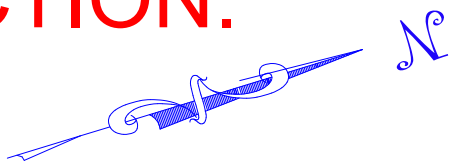

ROOF PLAN

- NOTE
1. ALL THE ARCHITECTURAL DRAWINGS TO BE READ IN CONJUNCTION WITH RELEVANT STRUCTURAL DRAWINGS PRIOR TO EXECUTION OF THE WORKS.
 2. CONTRACTOR SHALL CHECK ALL THE DIMENSIONS GIVEN ON THE DRAWINGS AT SITE AND SHALL SUBMIT NECESSARY SHOP DRAWINGS, SAMPLES & TECHNICAL DATA FOR APPROVAL BY THE ENGINEER 02 WEEKS PRIOR TO IMPLEMENTING OF WORK.
 3. ALL DIMENSIONS ARE GIVEN IN MILLIMETERS UNLESS OTHERWISE STATED.
 4. ALL THE DIMENSIONS AND LEVELS MUST BE CHECKED AT SITE BEFORE CONSTRUCTION.
 5. NO DIMENSIONS TO BE SCALED FROM DRAWING, ONLY WRITTEN DIMENSIONS TO BE FOLLOWED.
 6. ALL GIVEN LEVELS ARE FINISH FLOOR LEVELS.
 7. IF ANY MISMATCH OR CONTROVERSIAL IN THE DRAWING DO NOT PROCEED WITHOUT CONSULTING THE ENGINEER.
 8. THE CONSTRUCTION TECHNIQUES AND THE MATERIAL SHOULD BE IN ACCORDANCE WITH RELEVANT B S S SLS AND CIDA SPECIFICATIONS.

PROJECT:
Construction of Lecture Halls & Examination Hall complex of the Faculty of Medicine
Uva Wellassa University, Badulla.

CLIENT :
Vice Chancellor
Uva Wellassa University,
Badulla.
vcoffice@uwu.ac.lk
0552226400



ENGINEER :
Works Engineer
Uva Wellassa University,
Badulla.
farouk@uwu.ac.lk
0773781343



CONTRACTOR :

JOB NO : UWU / CW / NCB / 25 / 02

DWG. TITLE :
ROOF PLAN


DESIGN :	DRAWN :	CHECKED :	APPROVED :
Arch Chathurani Jayasinghe	Fazna	Works Engineer	Vice Chancellor

SCALE : 1:100 DATE :10.10.2025


DRAWING NO : UWU/CW/2025/EXAM HALL/AR/ 04

THIS DRAWING TOGETHER WITH ITS SUPPLEMENTS, IS THE PROPERTY OF **UVA WELLASSA UNIVERSITY** AND SUBJECT TO COPYRIGHT PROTECTION. THE MATERIAL MUST NOT, EITHER WHOLLY OR PARTLY, BE COPIED, REPRODUCED, MADE PUBLIC OR IN ANY OTHER WAY MADE AVAILABLE TO A THIRD PARTY WITHOUT THE WRITTEN CONSENT OF THE **UVA WELLASSA UNIVERSITY**.

ONLY FOR BIDDING PROCESS.
NOT FOR CONSTRUCTION.

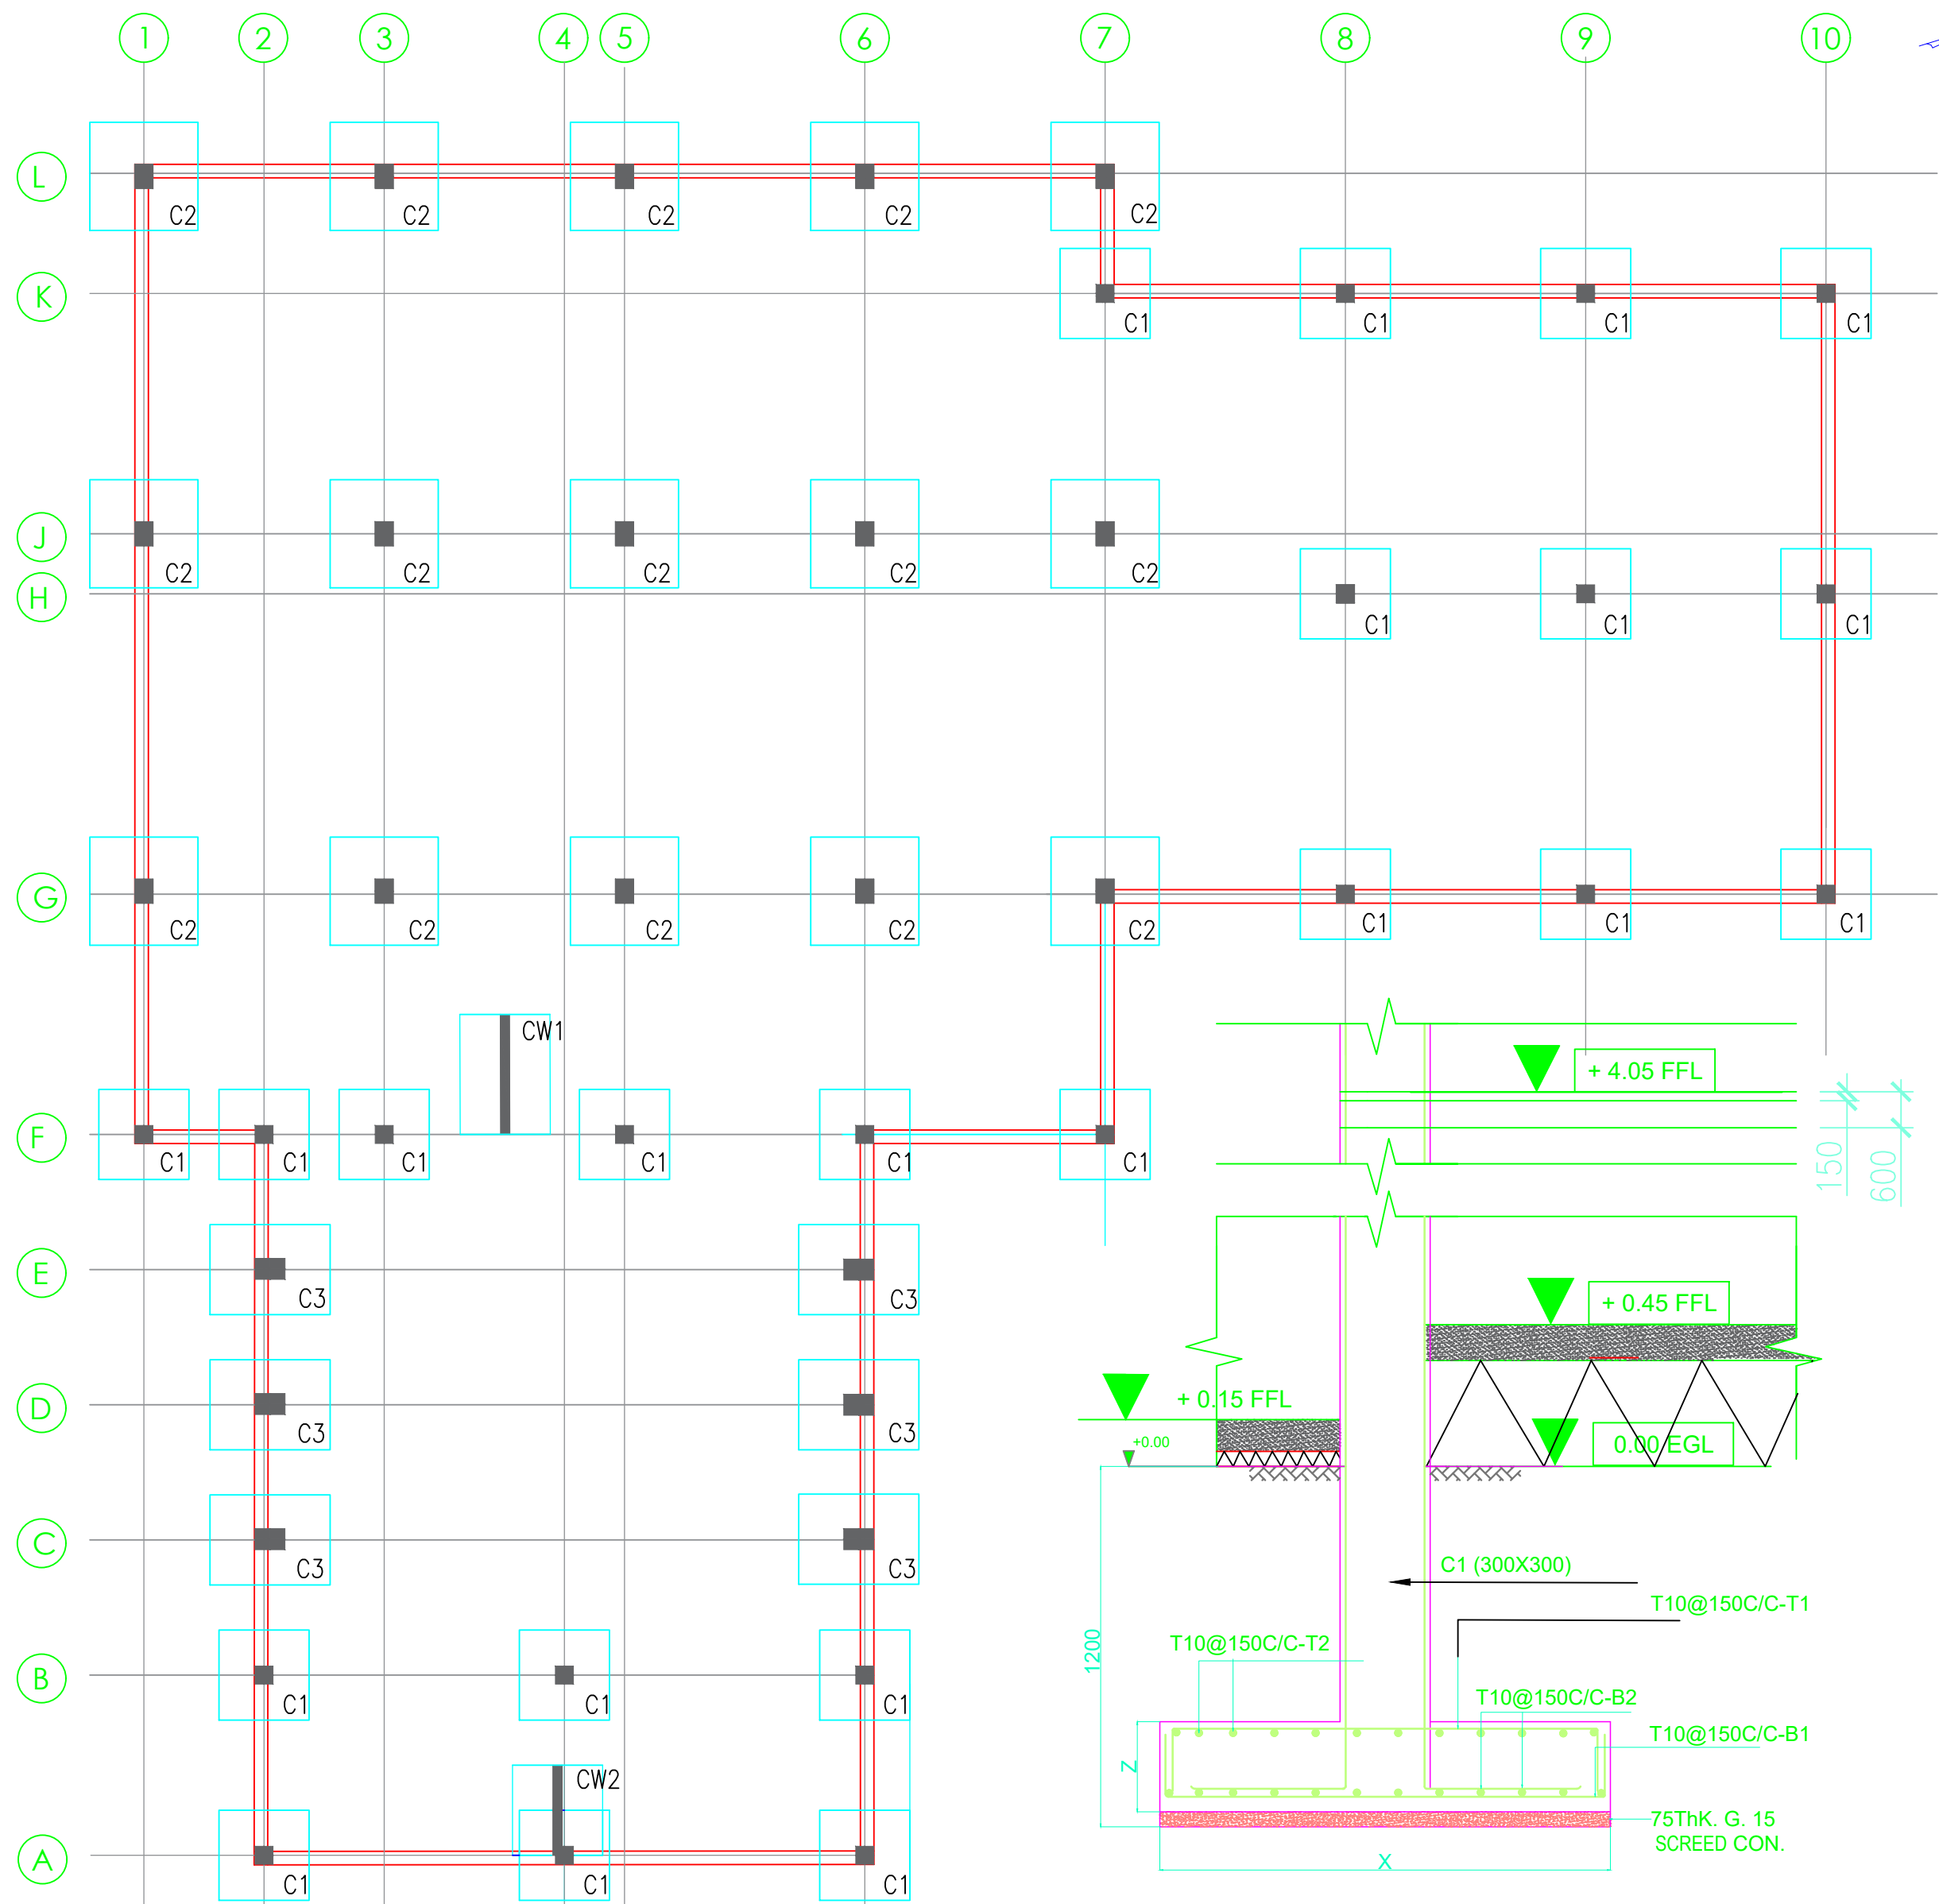

COLUMNS LAYOUT @ 0.45 LEVEL

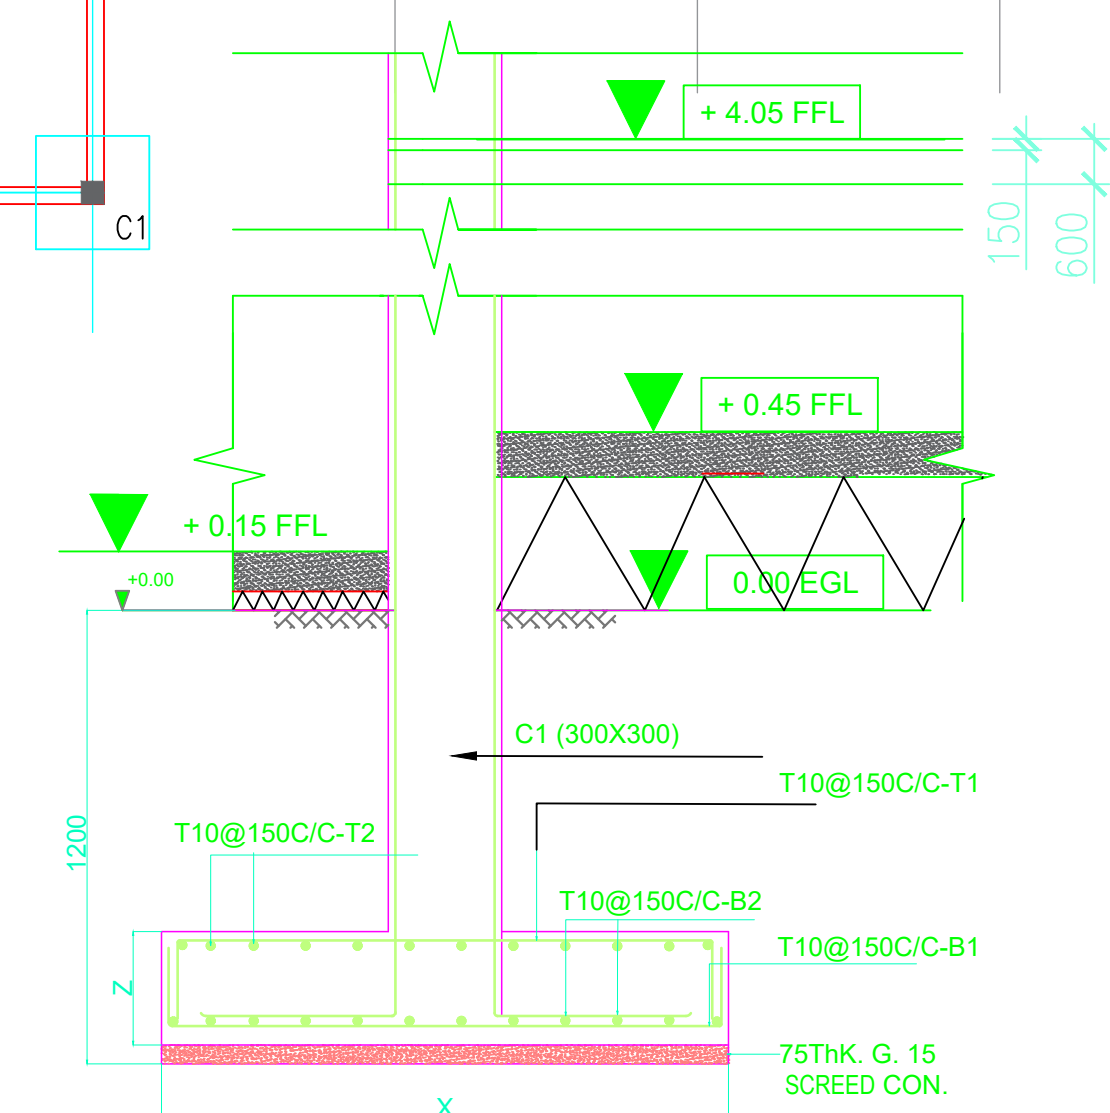

TYPICAL DETAIL OF COLUMNS

DETAILS OF COLUMNS				
Nr	COLUMN NOTATION	X	Y	COVER
1	C1	300	300	30
2	C2	300	400	30
3	C3	350	500	30
4	CW1	150	2000	30
5	CW2	150	1500	30

NOTES-

- THIS DRAWING TO BE READ IN CONJUNCTION WITH ALL RELEVANT ARCHITECTURAL DRAWINGS.
- CONCRETE GRATE
 - * Blinding concrete = C15
 - * Slab on ground -C25
 - * Lintols -C20
 - * Window canopy and verital shade-C25
 - * All other supper structural element-C25
- UNLESS OTHERWISE INDICATED CLEAR COVER TO REINFORCEMENT TO BE AS FOLLOWS.
 - * COLUMN -30mm
 - * BEAM - 30mm
 - * SLAB AND STAIR - 20mm
- MINIMUM LAP IN REINFORCEMENT TO BE 52TIMES SMALLER BAR DIAMETER.
- THE ABBREVIATION-
 - 'Y' -HIGH YIELD STEEL OF STRENGTH 460N/mm2
 - 'R' -MILD STEEL OF STRENGTH 250N/mm2
- TYPICAL BAR NOTATION IS AS FOLLOWS.

T 10 - 02 -200 B

BAR TYPE

T-Tor, R-Mild Steel

DIAMETER

BAR LOCATION

T- Top, B-Bottom

BAR SPACING

BAR MARK
- THE CONTRACTOR IS RESPONSIBLE FOR VERIFYING ALL DIMENSIONS BEFORE COMMENCING WORK.

NOTE

- ALL THE ARCHITECTURAL DRAWINGS TO BE READ IN CONJUNCTION WITH RELEVANT STRUCTURAL DRAWINGS PRIOR TO EXECUTION OF THE WORKS.
- CONTRACTOR SHALL CHECK ALL THE DIMENSIONS GIVEN ON THE DRAWINGS AT SITE AND SHALL SUBMIT NECESSARY SHOP DRAWINGS, SAMPLES & TECHNICAL DATA FOR APPROVAL BY THE ENGINEER 02 WEEKS PRIOR TO IMPLEMENTING OF WORK.
- ALL DIMENSIONS ARE GIVEN IN MILLIMETERS UNLESS OTHERWISE STATED.
- ALL THE DIMENSIONS AND LEVELS MUST BE CHECKED AT SITE BEFORE CONSTRUCTION.
- NO DIMENSIONS TO BE SCALED FROM DRAWING, ONLY WRITTEN DIMENSIONS TO BE FOLLOWED.
- ALL GIVEN LEVELS ARE FINISH FLOOR LEVELS.
- IF ANY MISMATCH OR CONTROVERSIAL IN THE DRAWING DO NOT PROCEED WITHOUT CONSULTING THE ENGINEER.
- THE CONSTRUCTION TECHNIQUES AND THE MATERIAL SHOULD BE IN ACCORDANCE WITH RELEVANT B S S SLS AND CIDA SPECIFICATIONS.

PROJECT:

Construction of Lecture Halls & Examination Hall complex of the Faculty of Medicine
Uva Wellassa University, Badulla.

CLIENT :

Vice Chancellor
Uva Wellassa University,
Badulla.
vcoffice@uwu.ac.lk
0552226400



ENGINEER :

Works Engineer
Uva Wellassa University,
Badulla.
farouk@uwu.ac.lk
0773781343



CONTRACTOR :

JOB NO : UWU / CW / NCB / 25 / 02

DWG. TITLE :

COLUMN LAYOUT - 01

DESIGN :	DRAWN :	CHECKED :	APPROVED :
Arch Chaturani Jayasinghe	Fazna	Works Engineer	Vice Chancellor


SCALE : 1:100

DATE :10.10.2025


DRAWING NO : UWU/CW/2025/EXAM HALL/ST/ 02

THIS DRAWING TOGETHER WITH ITS SUPPLEMENTS, IS THE PROPERTY OF UVA WELLASSA UNIVERSITY AND SUBJECT TO COPYRIGHT PROTECTION, THE MATERIAL MUST NOT, EITHER WHOLLY OR PARTLY, BE COPIED, REPRODUCED, MADE PUBLIC OR IN ANY OTHER WAY MADE AVAILABLE TO A THIRD PARTY WITHOUT THE WRITTEN CONSENT OF THE UVA WELLASSA UNIVERSITY.

ONLY FOR BIDDING PROCESS.
NOT FOR CONSTRUCTION.

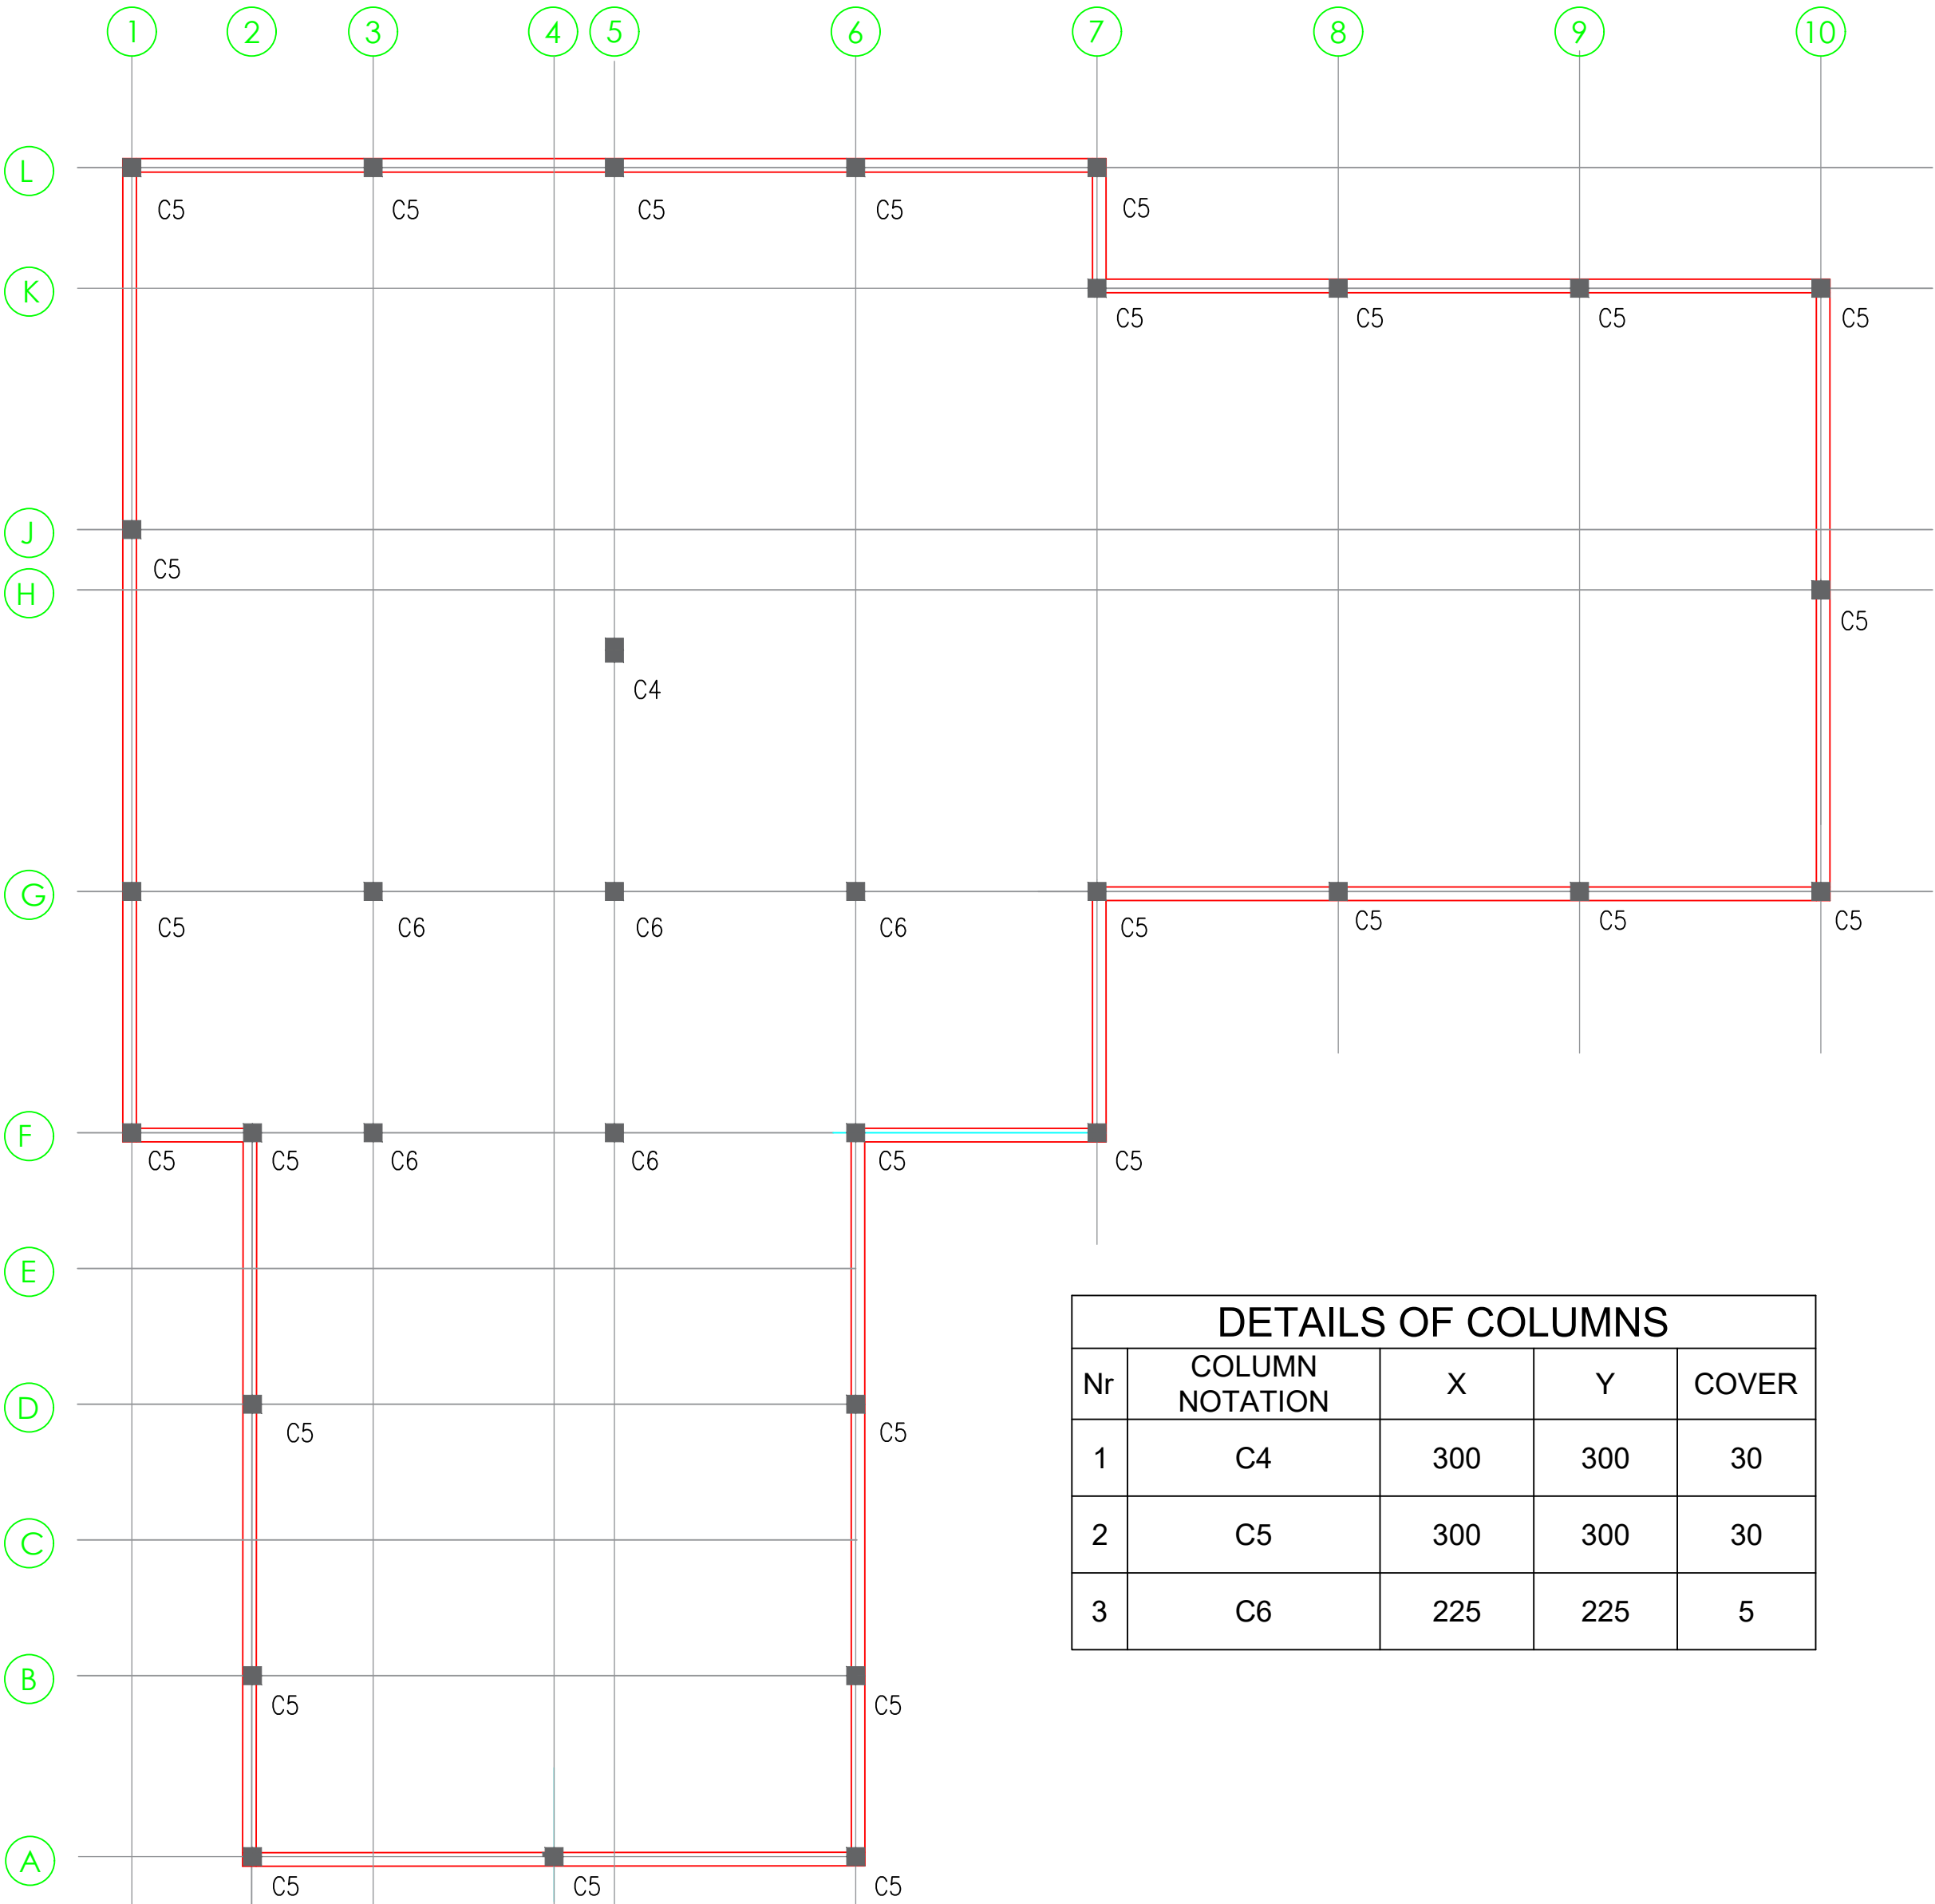

COLUMNS LAYOUT @ 4.05 LEVEL

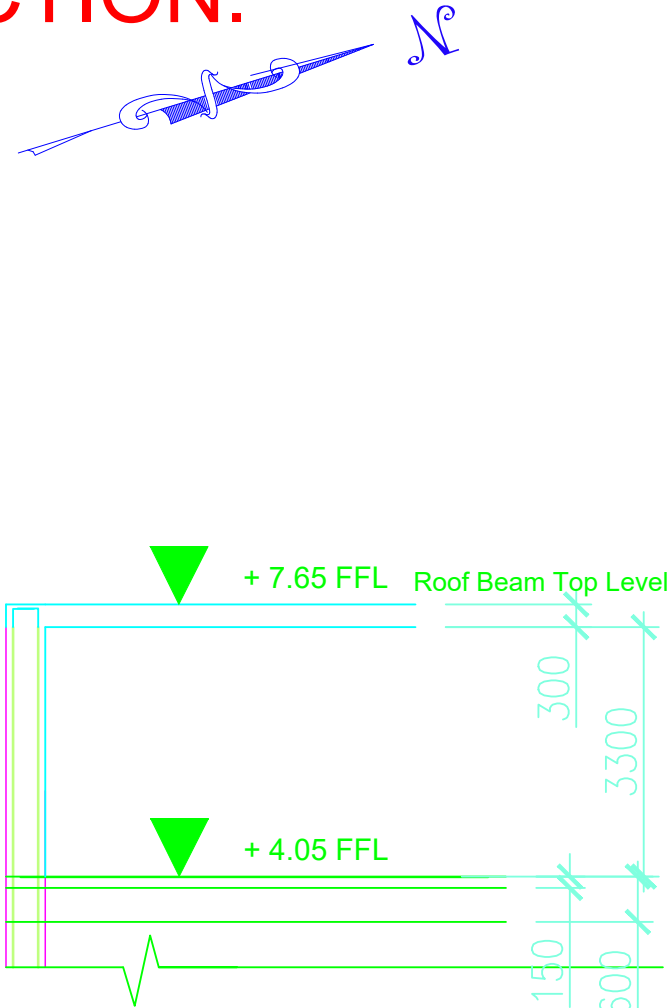

TYPICAL DETAIL OF
COLUMNS

DETAILS OF COLUMNS				
Nr	COLUMN NOTATION	X	Y	COVER
1	C4	300	300	30
2	C5	300	300	30
3	C6	225	225	5

- NOTES-**
- THIS DRAWING TO BE READ IN CONJUNCTION WITH ALL RELEVANT ARCHITECTURAL DRAWINGS.
 - CONCRETE GRATE
 - * Blinding concrete = C15
 - * Slab on ground -C25
 - * Lintols -C20
 - * Window canopy and verital shade=C25
 - * All other supper structural element=C25
 - UNLESS OTHERWISE INDICATED CLEAR COVER TO REINFORCEMENT TO BE AS FOLLOWS.
 - * COLUMN -30mm
 - * BEAM - 30mm
 - * SLAB AND STAIR - 20mm
 - MINIMUM LAP IN REINFORCEMENT TO BE 52TIMES SMALLER BAR DIAMETER.
 - THE ABBREVIATION-
 - 'Y' -HIGH YIELD STEEL OF STRENGTH 460N/mm2
 - 'R' -MILD STEEL OF STRENGTH 250N/mm2
 - TYPICAL BAR NOTATION IS AS FOLLOWS.

T 10 -

BAR TYPE
T-Tor, R-Mild Steel
DIAMETER

02-200 B

BAR LOCATION
T- Top, B-Bottom
BAR SPACING
BAR MARK
 - THE CONTRACTOR IS RESPONSIBLE FOR VERIFYING ALL DIMENSIONS BEFORE COMMENCING WORK.

- NOTE
- ALL THE ARCHITECTURAL DRAWINGS TO BE READ IN CONJUNCTION WITH RELEVANT STRUCTURAL DRAWINGS PRIOR TO EXECUTION OF THE WORKS.
 - CONTRACTOR SHALL CHECK ALL THE DIMENSIONS GIVEN ON THE DRAWINGS AT SITE AND SHALL SUBMIT NECESSARY SHOP DRAWINGS, SAMPLES & TECHNICAL DATA FOR APPROVAL BY THE ENGINEER 02 WEEKS PRIOR TO IMPLEMENTING OF WORK.
 - ALL DIMENSIONS ARE GIVEN IN MILLIMETERS UNLESS OTHERWISE STATED.
 - ALL THE DIMENSIONS AND LEVELS MUST BE CHECKED AT SITE BEFORE CONSTRUCTION.
 - NO DIMENSIONS TO BE SCALED FROM DRAWING, ONLY WRITTEN DIMENSIONS TO BE FOLLOWED.
 - ALL GIVEN LEVELS ARE FINISH FLOOR LEVELS.
 - IF ANY MISMATCH OR CONTROVERSIAL IN THE DRAWING DO NOT PROCEED WITHOUT CONSULTING THE ENGINEER.
 - THE CONSTRUCTION TECHNIQUES AND THE MATERIAL SHOULD BE IN ACCORDANCE WITH RELEVANT B S S SLS AND CIDA SPECIFICATIONS.

PROJECT:
Construction of Lecture Halls & Examination Hall complex of the Faculty of Medicine Uva Wellassa University, Badulla.

CLIENT :
Vice Chancellor
Uva Wellassa University,
Badulla.
vcoffice@uwu.ac.lk
0552226400



ENGINEER :
Works Engineer
Uva Wellassa University,
Badulla.
farouk@uwu.ac.lk
0773781343



CONTRACTOR :

JOB NO : UWU / CW / NCB / 25 / 02

DWG. TITLE :
COLUMN LAYOUT - 02

DESIGN :	DRAWN :	CHECKED :	APPROVED :
Arch Chathurani Jayasinghe	Fazna	Works Engineer	Vice Chancellor








SCALE : 1:100


DATE :10.10.2025

DRAWING NO : UWU/CW/2025/EXAM HALL/ST/ 03

THIS DRAWING TOGETHER WITH ITS SUPPLEMENTS, IS THE PROPERTY OF UVA WELLASSA UNIVERSITY AND SUBJECT TO COPYRIGHT PROTECTION, THE MATERIAL MUST NOT, EITHER WHOLLY OR PARTLY, BE COPIED, REPRODUCED, MADE PUBLIC OR IN ANY OTHER WAY MADE AVAILABLE TO A THIRD PARTY WITHOUT THE WRITTEN CONSENT OF THE UVA WELLASSA UNIVERSITY.

ONLY FOR BIDDING PROCESS.
NOT FOR CONSTRUCTION.

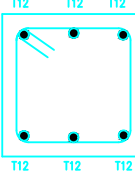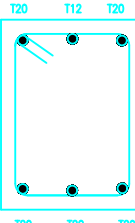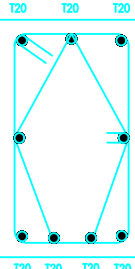 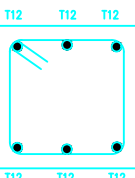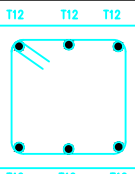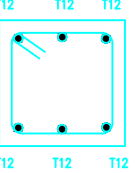SCHEDULE OF COLUMNS				
FLOOR	COLUMN NOTATION	DIMENSION		COLUMN REINFORCEMENT DETAIL
		LENGTH	BREATH	
1	C1	300	300	 T 10 @ 150 mm c/c
2	C2	300	300	 T 10 @ 150 mm c/c
3	C3	225	225	 T 10 @ 150 mm c/c
4	CW1	2000	150	 T10@150C/C-T1 T10@150C/C-T2
5	CW2	1500	150	 T10@150C/C-T1 T10@150C/C-T2
6	C4	300	300	 Upto 6.15 level only
7	C5	300	300	 T 10 @ 150 mm c/c
8	C6	225	225	 T 10 @ 150 mm c/c

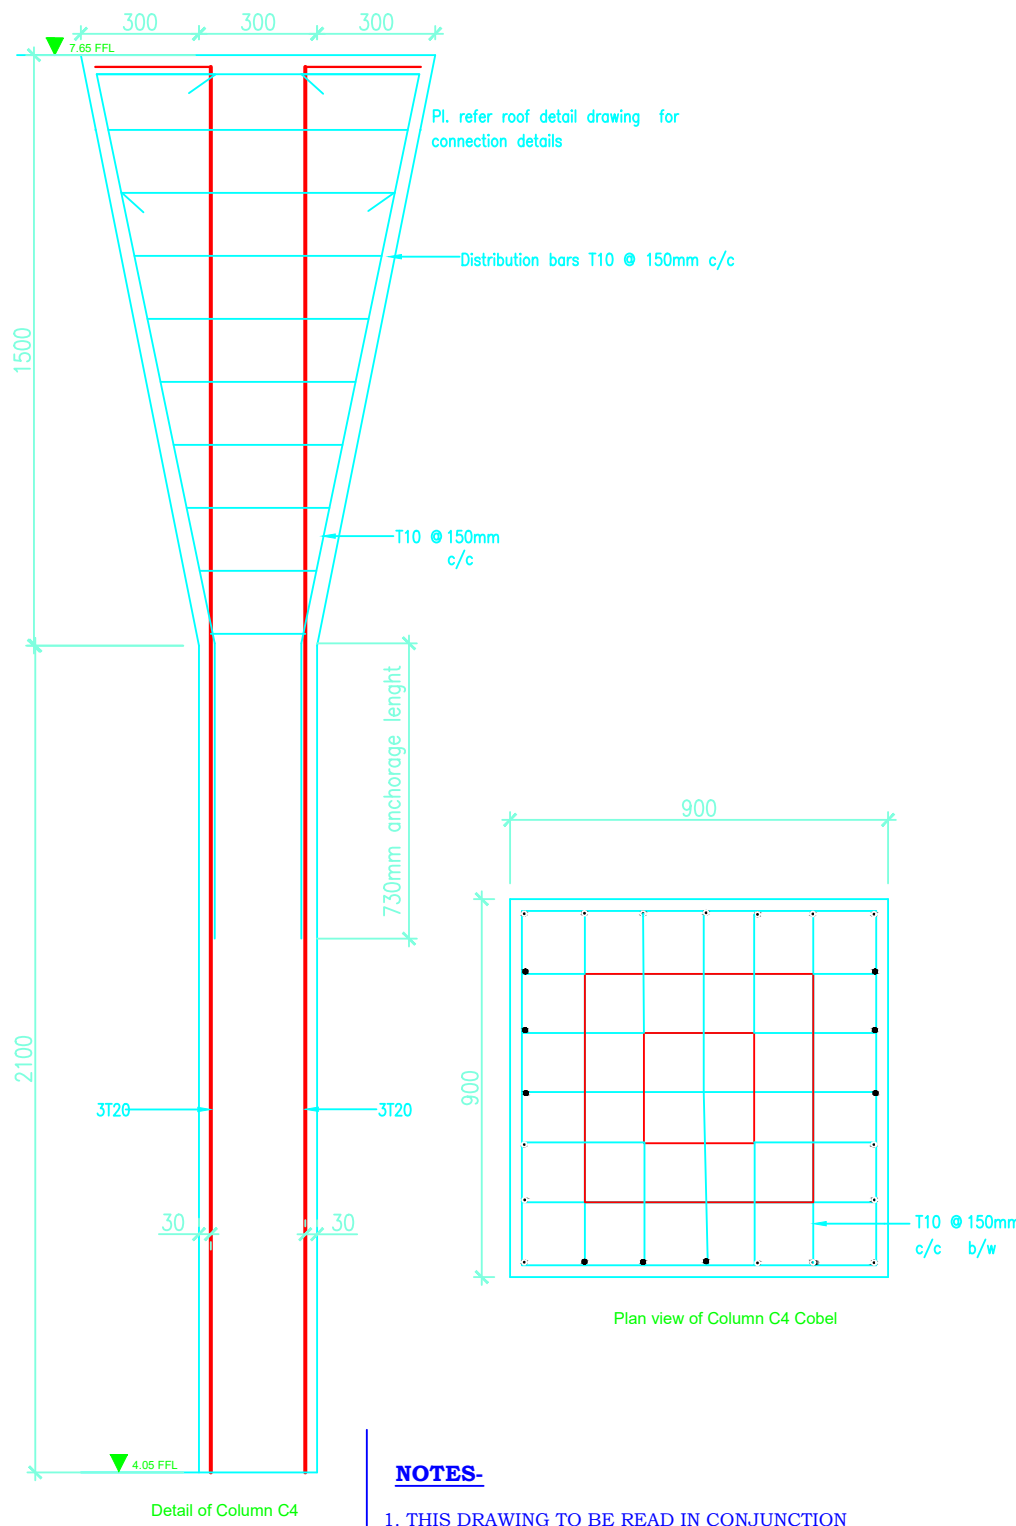

NOTES-

- THIS DRAWING TO BE READ IN CONJUNCTION WITH ALL RELEVANT ARCHITECTURAL DRAWINGS.
- CONCRETE GRATE
 - Blinding concrete = C15
 - Slab on ground = C25
 - Lintols = C20
 - Window canopy and verital shade = C25
 - All other supper structural element = C25
- UNLESS OTHERWISE INDICATED CLEAR COVER TO REINFORCEMENT TO BE AS FOLLOWS.
 - COLUMN - 30mm
 - BEAM - 30mm
 - SLAB AND STAIR - 20mm
- MINIMUM LAP IN REINFORCEMENT TO BE 52TIMES SMALLER BAR DIAMETER.
- THE ABBREVIATION-
 - 'Y' -HIGH YIELD STEEL OF STRENGTH 460N/mm2
 - 'R' -MILD STEEL OF STRENGTH 250N/mm2
- TYPICAL BAR NOTATION IS AS FOLLOWS.

T 10 - 02 -200 B

BAR TYPE

T-Tor, R-Mild Steel

DIAMETER

BAR LOCATION

T- Top, B-Bottom

BAR SPACING

BAR MARK
- THE CONTRACTOR IS RESPONSIBLE FOR VERIFYING ALL DIMENSIONS BEFORE COMMENCING WORK.

NOTE

- ALL THE ARCHITECTURAL DRAWINGS TO BE READ IN CONJUNCTION WITH RELEVANT STRUCTURAL DRAWINGS PRIOR TO EXECUTION OF THE WORKS.
- CONTRACTOR SHALL CHECK ALL THE DIMENSIONS GIVEN ON THE DRAWINGS AT SITE AND SHALL SUBMIT NECESSARY SHOP DRAWINGS, SAMPLES & TECHNICAL DATA FOR APPROVAL BY THE ENGINEER 02 WEEKS PRIOR TO IMPLEMENTING OF WORK.
- ALL DIMENSIONS ARE GIVEN IN MILLIMETERS UNLESS OTHERWISE STATED.
- ALL THE DIMENSIONS AND LEVELS MUST BE CHECKED AT SITE BEFORE CONSTRUCTION.
- NO DIMENSIONS TO BE SCALED FROM DRAWING, ONLY WRITTEN DIMENSIONS TO BE FOLLOWED.
- ALL GIVEN LEVELS ARE FINISH FLOOR LEVELS.
- IF ANY MISMATCH OR CONTROVERSIAL IN THE DRAWING DO NOT PROCEED WITHOUT CONSULTING THE ENGINEER.
- THE CONSTRUCTION TECHNIQUES AND THE MATERIAL SHOULD BE IN ACCORDANCE WITH RELEVANT B S S SLS AND CIDA SPECIFICATIONS.

PROJECT:

Construction of Lecture Halls & Examination Hall complex of the Faculty of Medicine
Uva Wellassa University, Badulla.

CLIENT :

Vice Chancellor
Uva Wellassa University,
Badulla.
vcoffice@uwu.ac.lk
0552226400



ENGINEER :

Works Engineer
Uva Wellassa University,
Badulla.
farouk@uwu.ac.lk
0773781343



CONTRACTOR :

JOB NO : UWU / CW / NCB / 25 / 02

DWG. TITLE :

COLUMN LAYOUT - 03

DESIGN :	DRAWN :	CHECKED :	APPROVED :
Arch Chaturani Jayasinghe	Fazna	Works Engineer	Vice Chancellor

SCALE : VARIES




DATE :10.10.2025

DRAWING NO : UWU/CW/2025/EXAM HALL/ST/ 04

THIS DRAWING TOGETHER WITH ITS SUPPLEMENTS, IS THE PROPERTY OF UVA WELLASSA UNIVERSITY AND SUBJECT TO COPYRIGHT PROTECTION, THE MATERIAL MUST NOT, EITHER WHOLLY OR PARTLY, BE COPIED, REPRODUCED, MADE PUBLIC OR IN ANY OTHER WAY MADE AVAILABLE TO A THIRD PARTY WITHOUT THE WRITTEN CONSENT OF THE UVA WELLASSA UNIVERSITY.

COLUMN LAYOUT

ONLY FOR BIDDING PROCESS.
NOT FOR CONSTRUCTION.

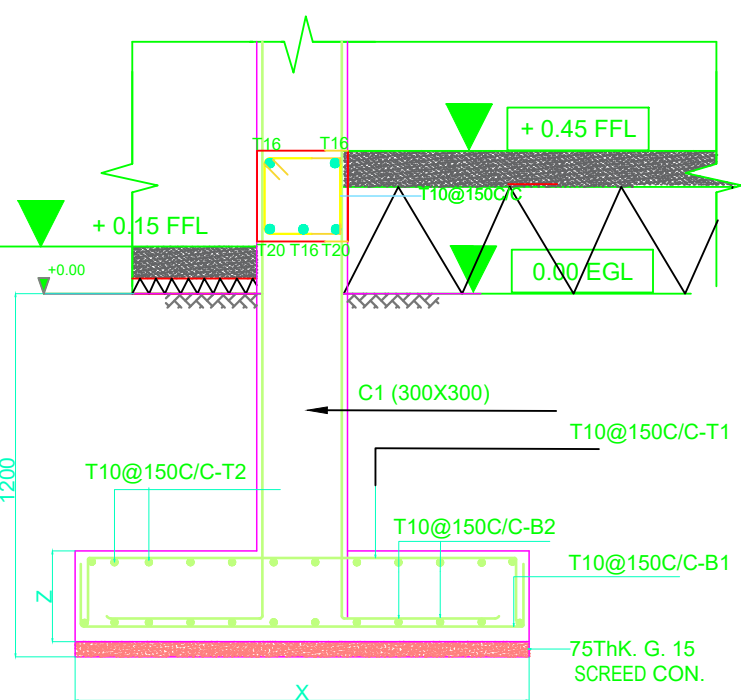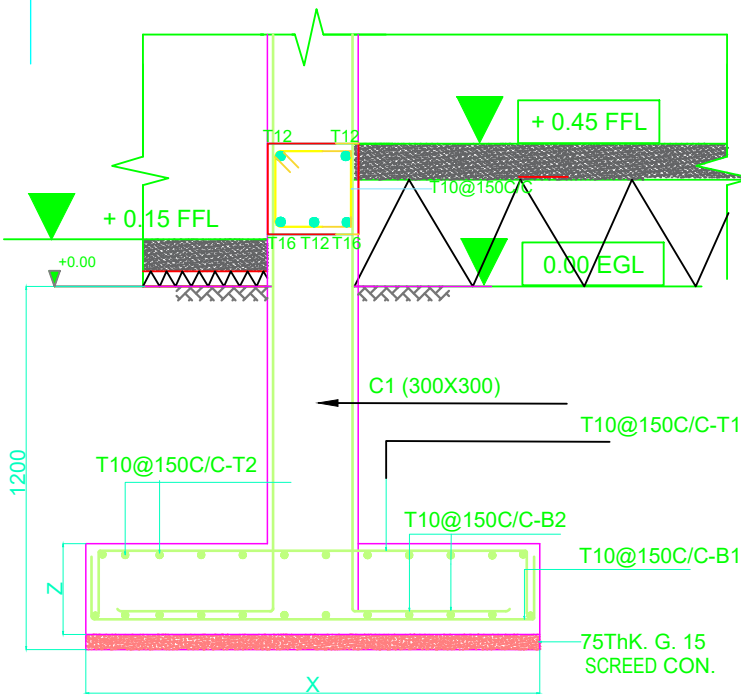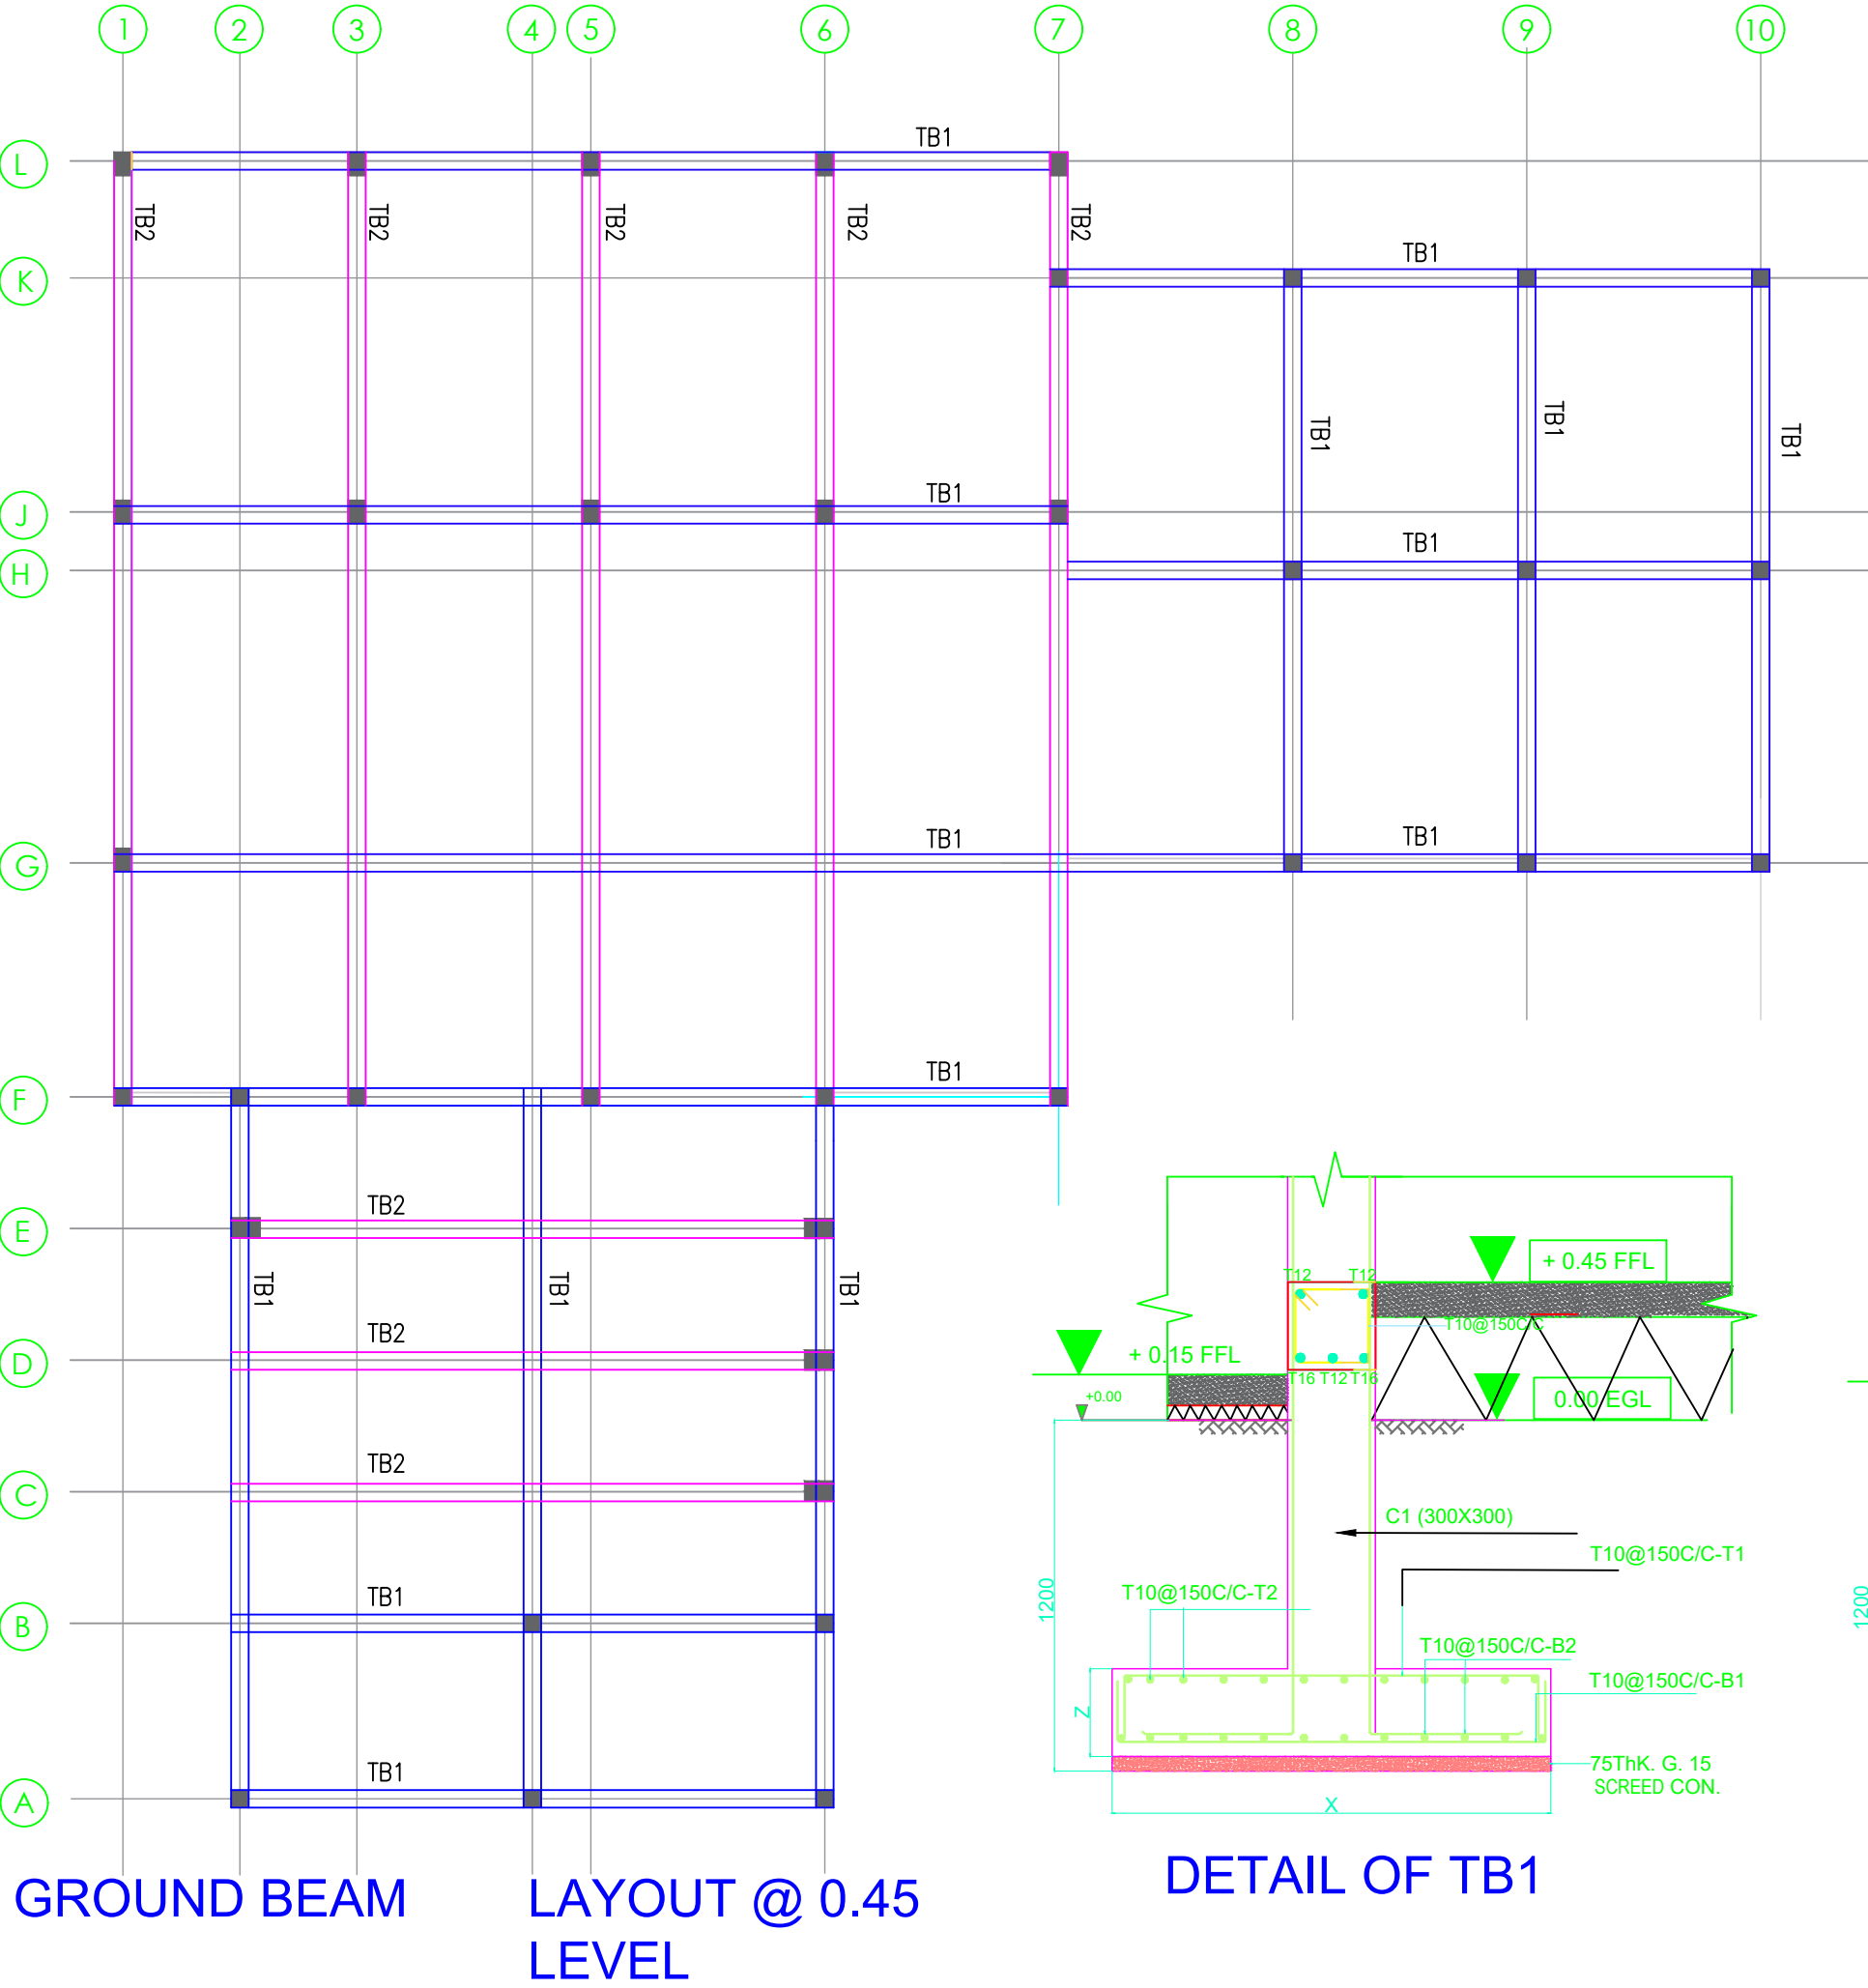

- NOTES-**
- THIS DRAWING TO BE READ IN CONJUNCTION WITH ALL RELEVANT ARCHITECTURAL DRAWINGS.
 - CONCRETE GRATE
 - Blinding concrete = C15
 - Slab on ground -C25
 - Lintols -C20
 - Window canopy and verital shade=C25
 - All other supper structural element=C25
 - UNLESS OTHERWISE INDICATED CLEAR COVER TO REINFORCEMENT TO BE AS FOLLOWS.
 - COLUMN -30mm
 - BEAM - 30mm
 - SLAB AND STAIR - 20mm
 - MINIMUM LAP IN REINFORCEMENT TO BE 52TIMES SMALLER BAR DIAMETER.
 - THE ABBREVIATION-
 - 'Y' -HIGH YIELD STEEL OF STRENGTH 460N/mm2
 - 'R' -MILD STEEL OF STRENGTH 250N/mm2
 - TYPICAL BAR NOTATION IS AS FOLLOWS.

T 10 -

02-200 B

BAR TYPE

T-Tor, R-Mild Steel

DIAMETER

BAR LOCATION

T- Top, B-Bottom

BAR SPACING

BAR MARK
 - THE CONTRACTOR IS RESPONSIBLE FOR VERIFYING ALL DIMENSIONS BEFORE COMMENCING WORK.

- NOTE
- ALL THE ARCHITECTURAL DRAWINGS TO BE READ IN CONJUNCTION WITH RELEVANT STRUCTURAL DRAWINGS PRIOR TO EXECUTION OF THE WORKS.
 - CONTRACTOR SHALL CHECK ALL THE DIMENSIONS GIVEN ON THE DRAWINGS AT SITE AND SHALL SUBMIT NECESSARY SHOP DRAWINGS, SAMPLES & TECHNICAL DATA FOR APPROVAL BY THE ENGINEER 02 WEEKS PRIOR TO IMPLEMENTING OF WORK.
 - ALL DIMENSIONS ARE GIVEN IN MILLIMETERS UNLESS OTHERWISE STATED.
 - ALL THE DIMENSIONS AND LEVELS MUST BE CHECKED AT SITE BEFORE CONSTRUCTION.
 - NO DIMENSIONS TO BE SCALED FROM DRAWING, ONLY WRITTEN DIMENSIONS TO BE FOLLOWED.
 - ALL GIVEN LEVELS ARE FINISH FLOOR LEVELS.
 - IF ANY MISMATCH OR CONTROVERSIAL IN THE DRAWING DO NOT PROCEED WITHOUT CONSULTING THE ENGINEER.
 - THE CONSTRUCTION TECHNIQUES AND THE MATERIAL SHOULD BE IN ACCORDANCE WITH RELEVANT B S S SLS AND CIDA SPECIFICATIONS.

PROJECT:

Construction of Lecture Halls & Examination Hall complex of the Faculty of Medicine
Uva Wellassa University, Badulla.

CLIENT :

Vice Chancellor
Uva Wellassa University,
Badulla.
vcoffice@uwu.ac.lk
0552226400



ENGINEER :

Works Engineer
Uva Wellassa University,
Badulla.
farouk@uwu.ac.lk
0773781343



CONTRACTOR :

JOB NO: UWU / CW / NCB / 25 / 02

DWG. TITLE :

GROUND BEAM LAYOUT

DESIGN :	DRAWN :	CHECKED :	APPROVED :
Arch Chathurani Jayasinghe	Fazna	Works Engineer	Vice Chancellor

SCALE : 1:100

DATE :10.10.2025

DRAWING NO: UWU/CW/2025/EXAM HALL/ST/ 05

THIS DRAWING TOGETHER WITH ITS SUPPLEMENTS, IS THE PROPERTY OF UVA WELLASSA UNIVERSITY AND SUBJECT TO COPYRIGHT PROTECTION, THE MATERIAL MUST NOT, EITHER WHOLLY OR PARTLY, BE COPIED, REPRODUCED, MADE PUBLIC OR IN ANY OTHER WAY MADE AVAILABLE TO A THIRD PARTY WITHOUT THE WRITTEN CONSENT OF THE UVA WELLASSA UNIVERSITY.

ONLY FOR BIDDING PROCESS.
NOT FOR CONSTRUCTION.



FRONT ELEVATION

- NOTE
1. ALL THE ARCHITECTURAL DRAWINGS TO BE READ IN CONJUNCTION WITH RELEVANT STRUCTURAL DRAWINGS PRIOR TO EXECUTION OF THE WORKS.
 2. CONTRACTOR SHALL CHECK ALL THE DIMENSIONS GIVEN ON THE DRAWINGS AT SITE AND SHALL SUBMIT NECESSARY SHOP DRAWINGS, SAMPLES & TECHNICAL DATA FOR APPROVAL BY THE ENGINEER 02 WEEKS PRIOR TO IMPLEMENTING OF WORK.
 3. ALL DIMENSIONS ARE GIVEN IN MILLIMETERS UNLESS OTHERWISE STATED.
 4. ALL THE DIMENSIONS AND LEVELS MUST BE CHECKED AT SITE BEFORE CONSTRUCTION.
 5. NO DIMENSIONS TO BE SCALED FROM DRAWING, ONLY WRITTEN DIMENSIONS TO BE FOLLOWED.
 6. ALL GIVEN LEVELS ARE FINISH FLOOR LEVELS.
 7. IF ANY MISMATCH OR CONTROVERSIAL IN THE DRAWING DO NOT PROCEED WITHOUT CONSULTING THE ENGINEER.
 8. THE CONSTRUCTION TECHNIQUES AND THE MATERIAL SHOULD BE IN ACCORDANCE WITH RELEVANT B S S SLS AND CIDA SPECIFICATIONS.

PROJECT:
Construction of Lecture Halls & Examination Hall complex of the Faculty of Medicine Uva Wellassa University, Badulla.

CLIENT :
Vice Chancellor
Uva Wellassa University,
Badulla.
vcoffice@uwu.ac.lk
0552226400



ENGINEER :
Works Engineer
Uva Wellassa University,
Badulla.
farouk@uwu.ac.lk
0773781343



CONTRACTOR :

JOB NO : UWU / CW / NCB / 25 / 02



DWG. TITLE :
FRONT ELEVATION

DESIGN :	DRAWN :	CHECKED :	APPROVED :
Arch Chathurani Jayasinghe	Fazna	Works Engineer	Vice Chancellor


SCALE : 1:100	DATE :10.10.2025
DRAWING NO :	UWU/CW/2025/EXAM HALL/AR/ 03

THIS DRAWING TOGETHER WITH ITS SUPPLEMENTS, IS THE PROPERTY OF **UVA WELLASSA UNIVERSITY** AND SUBJECT TO COPYRIGHT PROTECTION. THE MATERIAL MUST NOT, EITHER WHOLLY OR PARTLY, BE COPIED, REPRODUCED, MADE PUBLIC OR IN ANY OTHER WAY MADE AVAILABLE TO A THIRD PARTY WITHOUT THE WRITTEN CONSENT OF THE **UVA WELLASSA UNIVERSITY**.

ONLY FOR BIDDING PROCESS.
NOT FOR CONSTRUCTION.

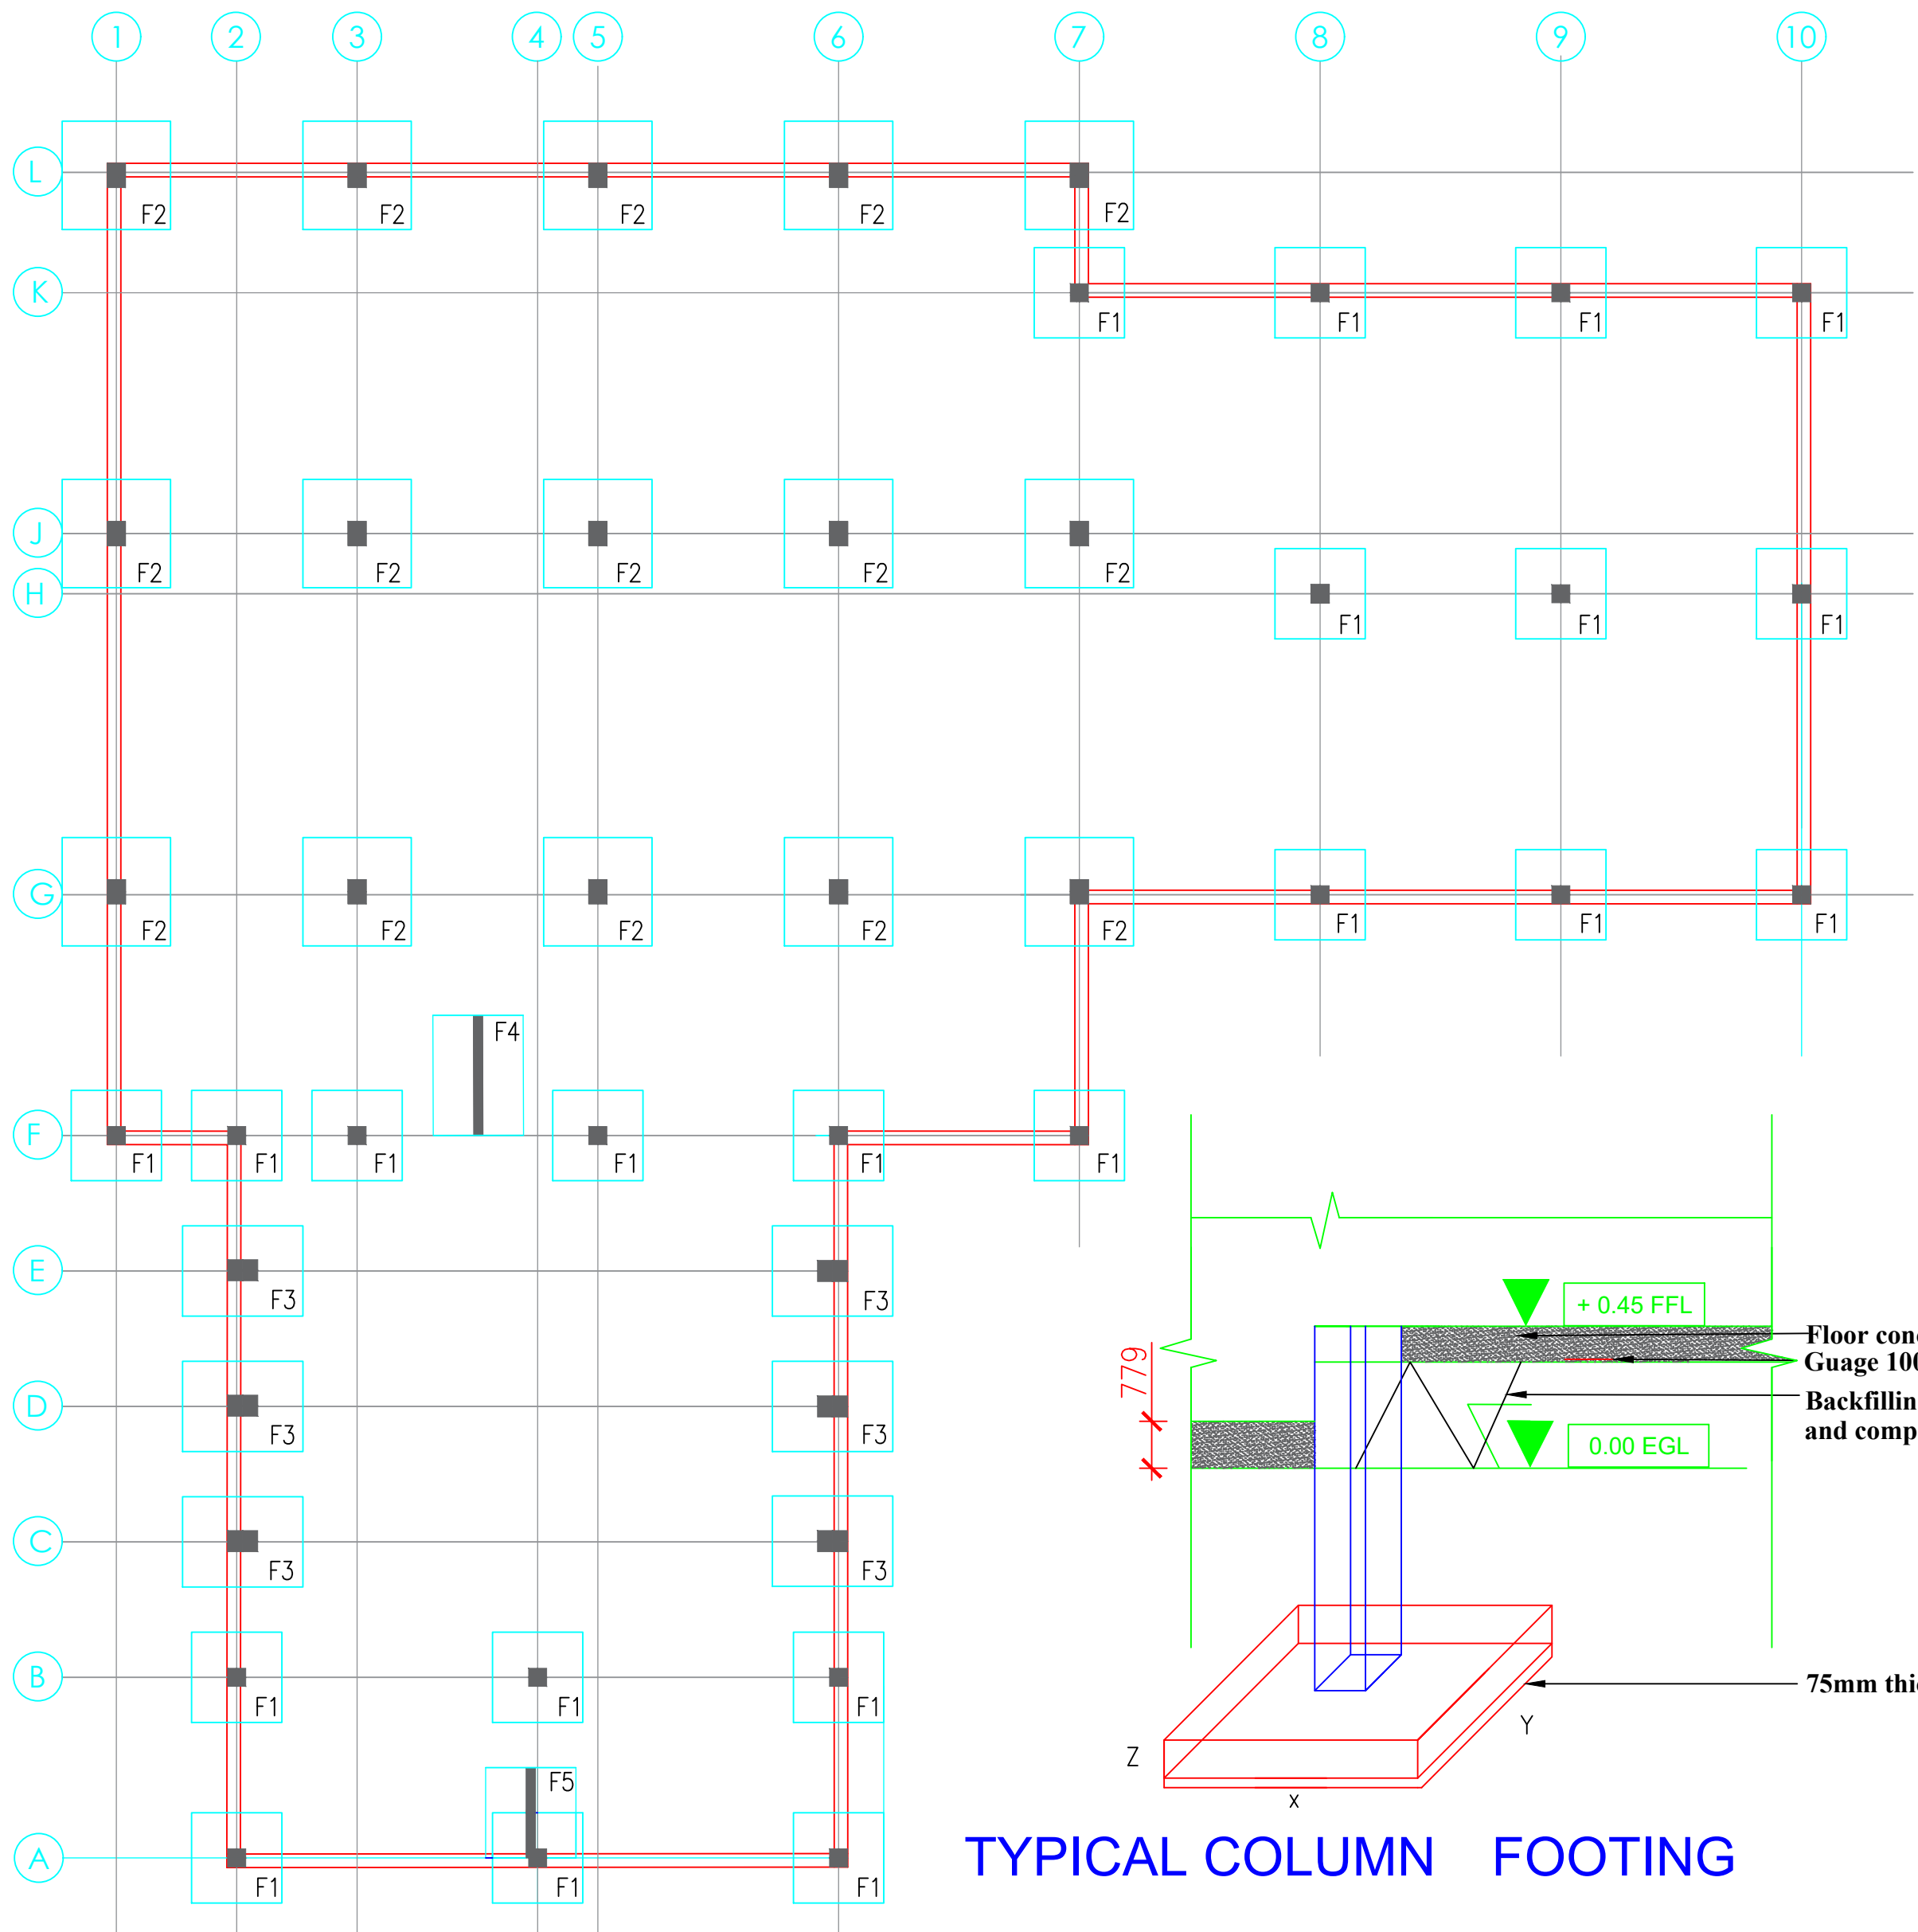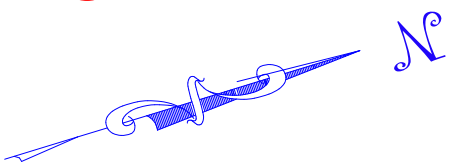

DETAILS OF FOOTINGS				
Nr	FOORTING TYPE	X	Y	Z
1	F1	1500	1500	300
2	F2	1800	1800	400
3	F3	2000	1500	400
4	F4	2000	1500	300
5	F5	1500	1500	300

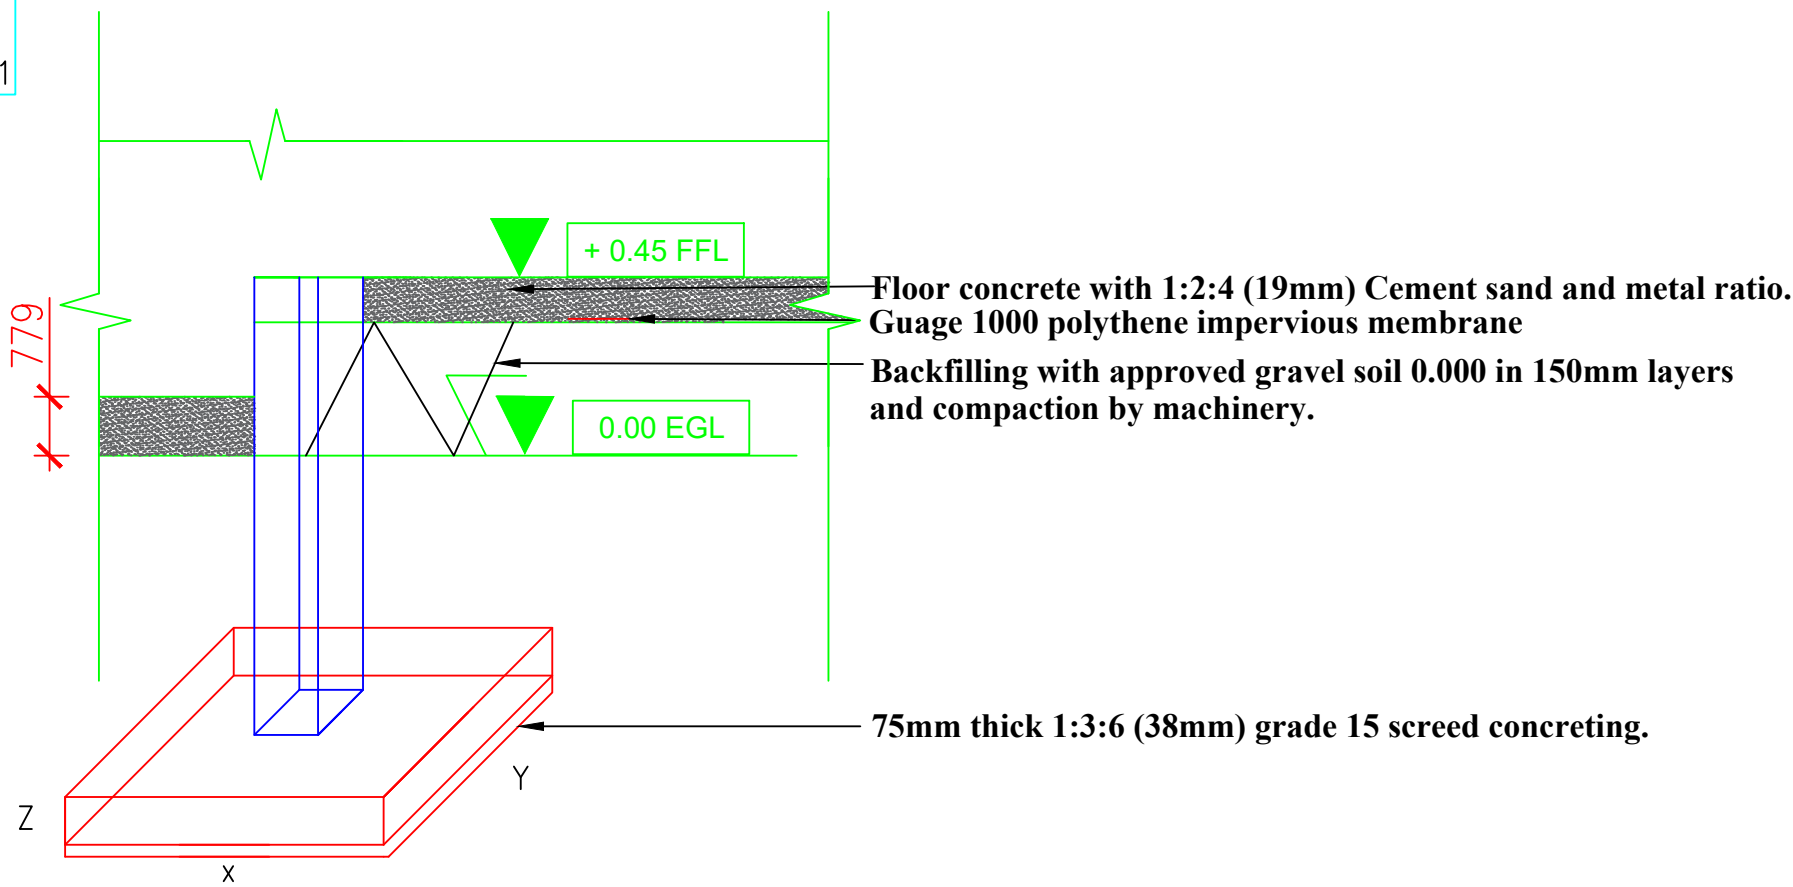

TYPICAL COLUMN FOOTING

NOTE

- ALL THE ARCHITECTURAL DRAWINGS TO BE READ IN CONJUNCTION WITH RELEVANT STRUCTURAL DRAWINGS PRIOR TO EXECUTION OF THE WORKS.
- CONTRACTOR SHALL CHECK ALL THE DIMENSIONS GIVEN ON THE DRAWINGS AT SITE AND SHALL SUBMIT NECESSARY SHOP DRAWINGS, SAMPLES & TECHNICAL DATA FOR APPROVAL BY THE ENGINEER 02 WEEKS PRIOR TO IMPLEMENTING OF WORK.
- ALL DIMENSIONS ARE GIVEN IN MILLIMETERS UNLESS OTHERWISE STATED.
- ALL THE DIMENSIONS AND LEVELS MUST BE CHECKED AT SITE BEFORE CONSTRUCTION.
- NO DIMENSIONS TO BE SCALED FROM DRAWING, ONLY WRITTEN DIMENSIONS TO BE FOLLOWED.
- ALL GIVEN LEVELS ARE FINISH FLOOR LEVELS.
- IF ANY MISMATCH OR CONTROVERSIAL IN THE DRAWING DO NOT PROCEED WITHOUT CONSULTING THE ENGINEER.
- THE CONSTRUCTION TECHNIQUES AND THE MATERIAL SHOULD BE IN ACCORDANCE WITH RELEVANT B S S SLS AND CIDA SPECIFICATIONS.

PROJECT:

Construction of Lecture Halls & Examination Hall complex of the Faculty of Medicine
Uva Wellassa University, Badulla.

CLIENT :

Vice Chancellor
Uva Wellassa University,
Badulla.
vcoffice@uwu.ac.lk
0552226400



ENGINEER :

Works Engineer
Uva Wellassa University,
Badulla.
farouk@uwu.ac.lk
0773781343



CONTRACTOR :

JOB NO : UWU / CW / NCB / 25 / 02

DWG. TITLE :

FOOTING LAYOUT

DESIGN :	DRAWN :	CHECKED :	APPROVED :
Arch Chathurani Jayasinghe	Fazna	Works Engineer	Vice Chancellor

SCALE : 1:100

DATE :10.10.2025

DRAWING NO : UWU/CW/2025/EXAM HALL/ST/01

THIS DRAWING TOGETHER WITH ITS SUPPLEMENTS, IS THE PROPERTY OF UVA WELLASSA UNIVERSITY AND SUBJECT TO COPYRIGHT PROTECTION. THE MATERIAL MUST NOT, EITHER WHOLLY OR PARTLY, BE COPIED, REPRODUCED, MADE PUBLIC OR IN ANY OTHER WAY MADE AVAILABLE TO A THIRD PARTY WITHOUT THE WRITTEN CONSENT OF THE UVA WELLASSA UNIVERSITY.