


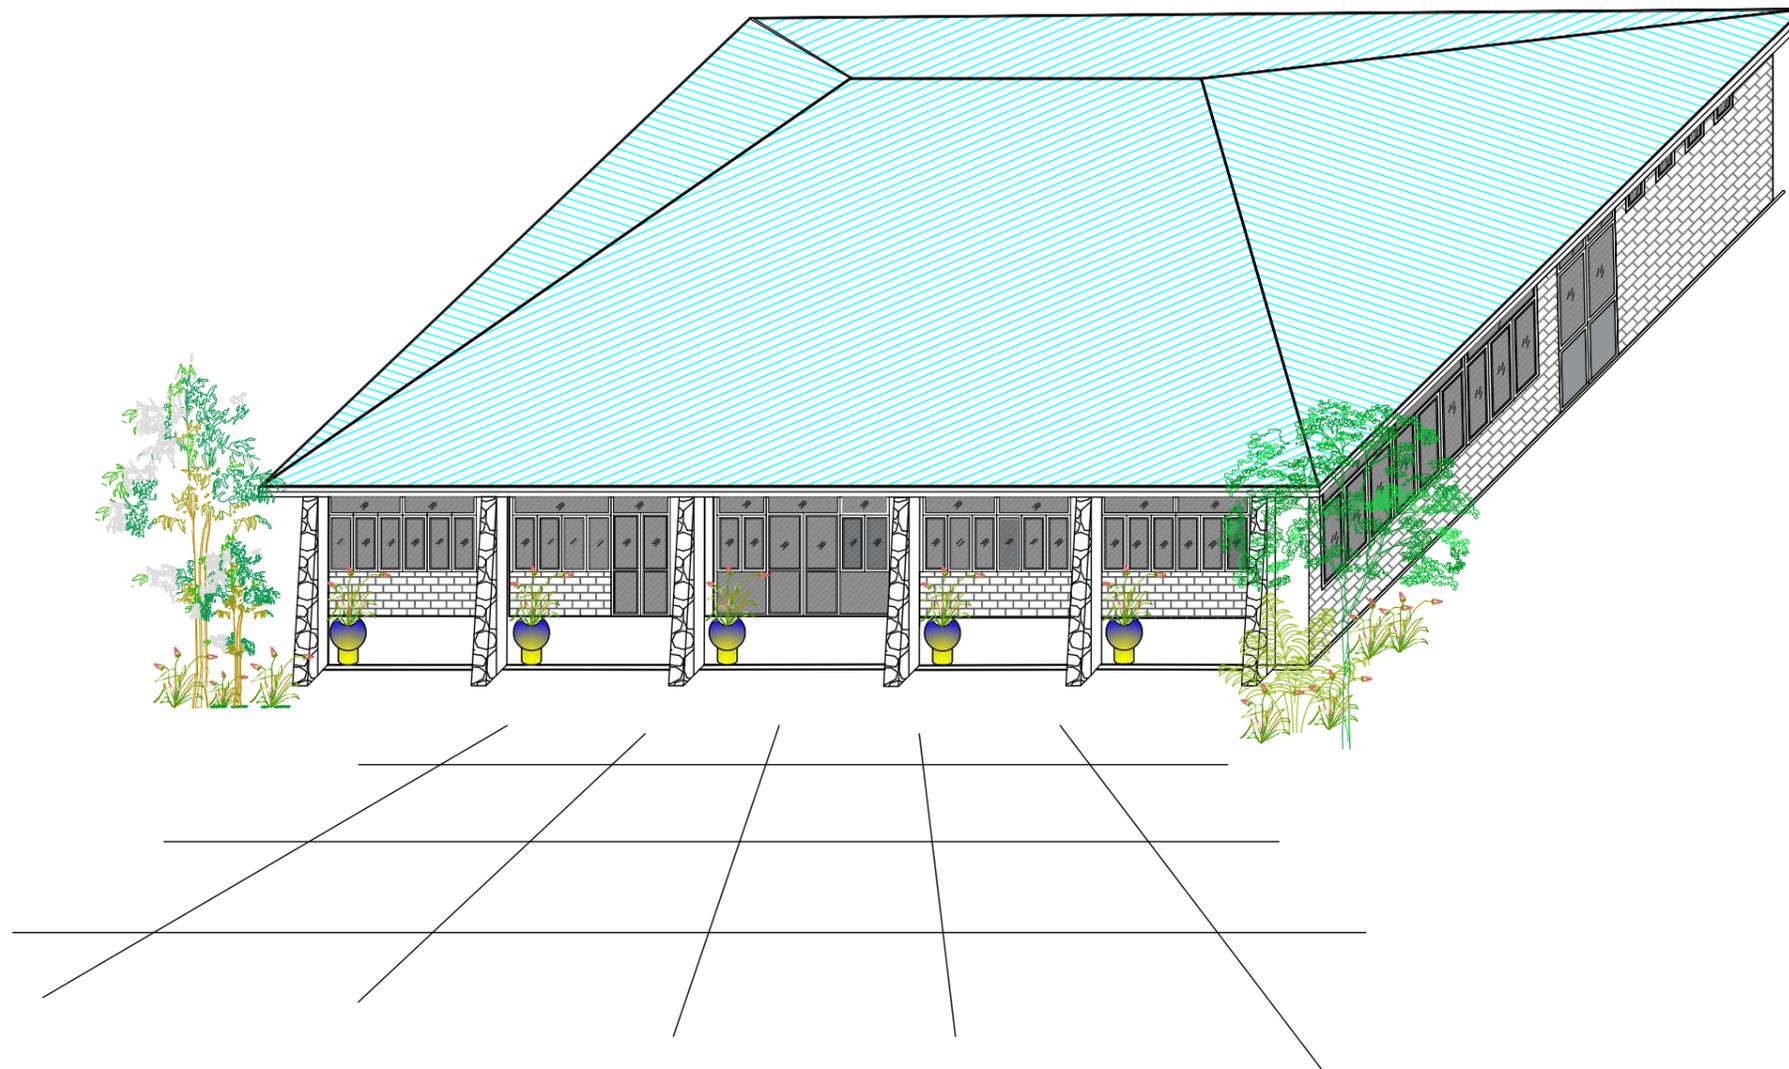

CONSTRUCTION OF ALTERNATIVE ANATOMY LABORATORY FOR FACULTY OF MEDICINE

UVA WELLASSA UNIVERSITY



CONTRACT NO : UWU / CW / NCB / 23 / 01



<u>DWG. NAME</u>	<u>DWG. NO</u>
FRONT ELEVATION	01
GROUND FLOOR PLAN	02
FLOOR LAYOUT	03
SIDE ELEVATION	04
SECTION	05
WASHROOM AREA	06
FOOTING LAYOUT	07
ROOF LAYOUT	08
ROOF DETAIL PLAN	09
FOUNDATION DETAIL	10
LIGHTING LAYOUT	11
SCHEDULE OF DOORS & WINDOWS	12

Signature of the TEC Members

1.
2.
3.
4.
5.

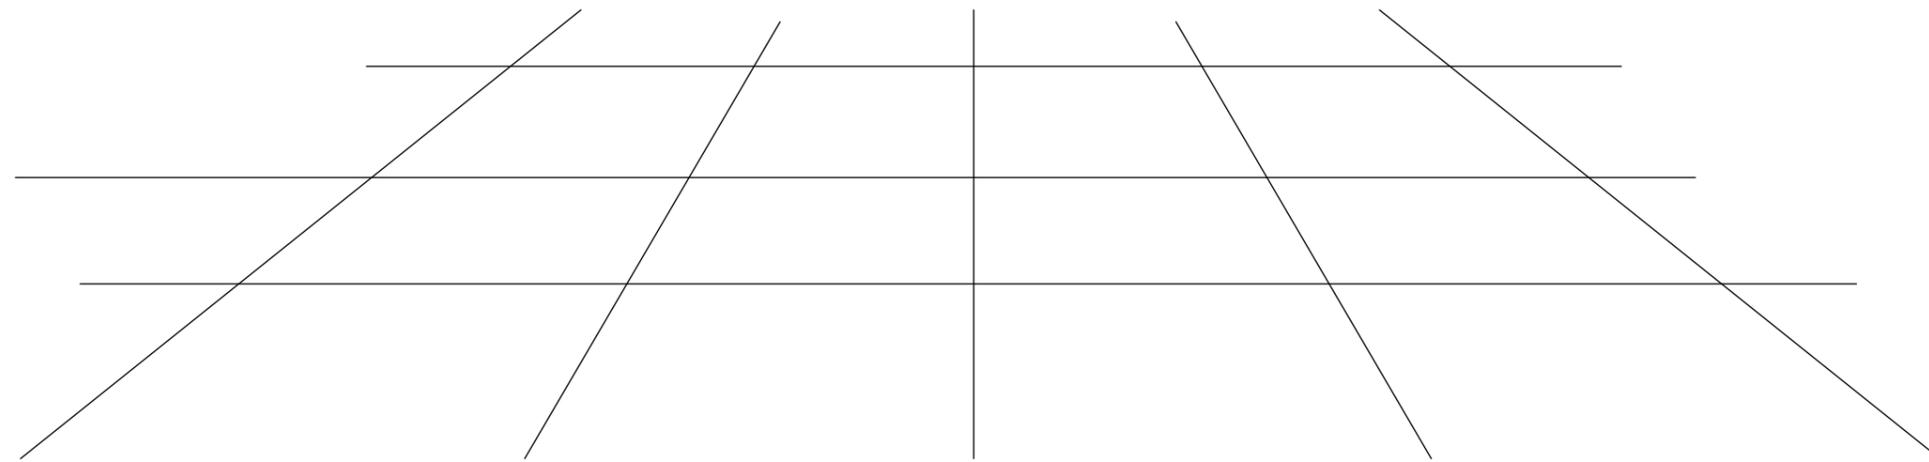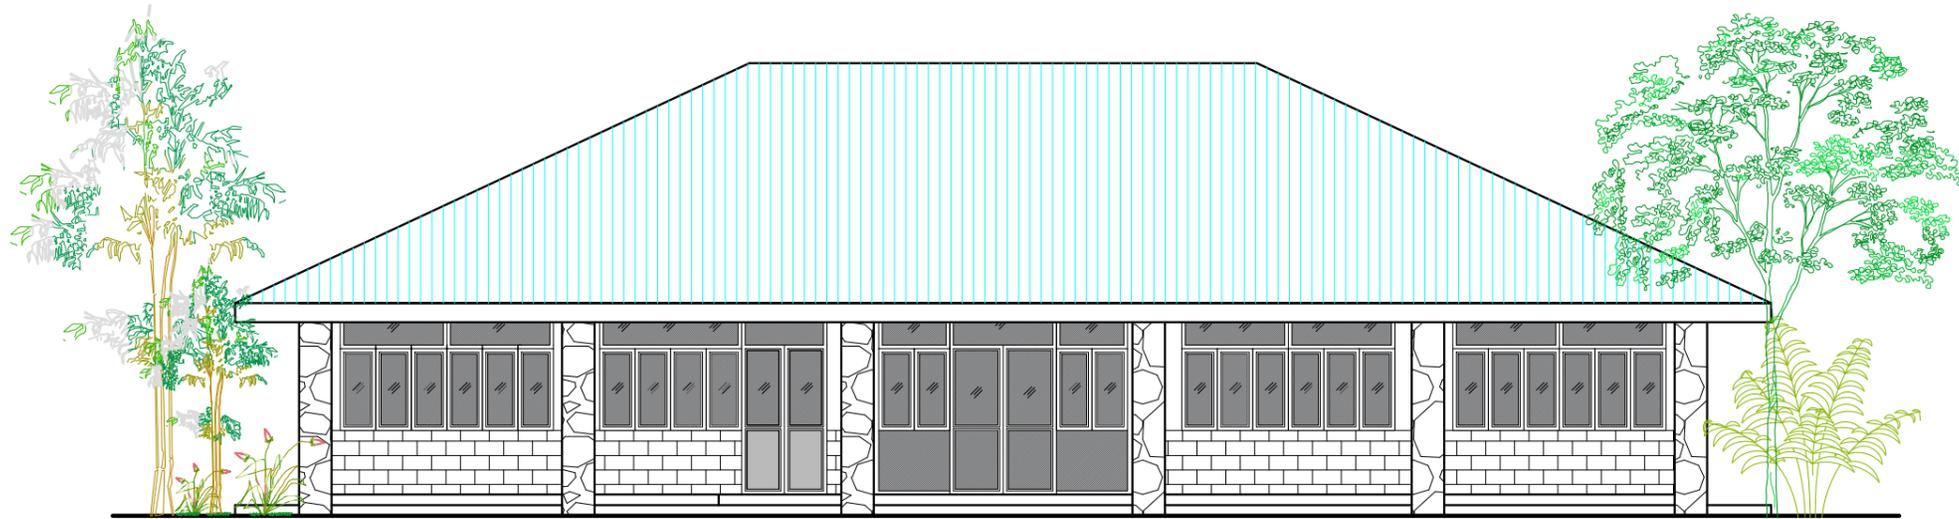

FRONT ELEVATION

GENERAL NOTE :

1. ALL DIMENSIONS ARE GIVEN IN MILLIMETERS, UNLESS OTHERWISE STATED.
2. ALL THE DIMENSIONS AND LEVELS MUST BE CHECKED AT SITE BEFORE CONSTRUCTION.
3. NO DIMENSIONS TO BE SCALED FROM DRAWING, ONLY WRITTEN DIMENSIONS TO BE FOLLOWED.
4. ALL GIVEN LEVELS ARE FINISH FLOOR LEVELS.
5. TILES WERE NOT SHOWN FOR CLARITY.
6. ALL DOORS & WINDOWS ARE SHOWN OPEN IN FLOOR PLANS FOR CLARITY OF THE DRAWING.
7. IF ANY MISMATCH OR CONTROVERSIAL IN THE DRAWING DO NOT PROCEED WITHOUT CONSULTING THE ENGINEER.
8. THE CONSTRUCTION TECHNIQUES AND THE MATERIAL SHOULD BE IN ACCORDANCE WITH RELEVANT BS, SLS, AND SIDA SPECIFICATIONS.

Rev.	Description	Date
------	-------------	------

PROJECT :
 ALTERNATIVE BUILDING FOR
 ANATOMY LABORATORY OF
 FACULTY OF MEDICINE
 UVA WELASSA UNIVERSITY

CLIENT :
 UVA WELASSA UNIVERSITY
 PASSARA ROAD , BADULLA , SRI LANKA




DESIGN:	DRAWN:	CHECKED:	RECOMMENDED:

DWG TITLE :
 FRONT ELEVATION

SCALE : VARIES **DATE :** 10.08.2023

DWG. NO : UWU/MD/2023/ANATOMY LAB/BID ISSUE/01

THIS DRAWING TOGETHER WITH ITS SUPPLEMENTS, IS THE PROPERTY OF THE UNIVERSITY AND SUBJECT TO COPYRIGHT PROTECTION, THE MATERIAL MUST NOT, EITHER WHOLLY OR PARTLY, BE COPIED, REPRODUCED, MADE PUBLIC OR IN ANY OTHER WAY MADE AVAILABLE TO A THIRD PARTY WITHOUT THE WRITTEN CONSENT OF THE UVA WELASSA UNIVERSITY

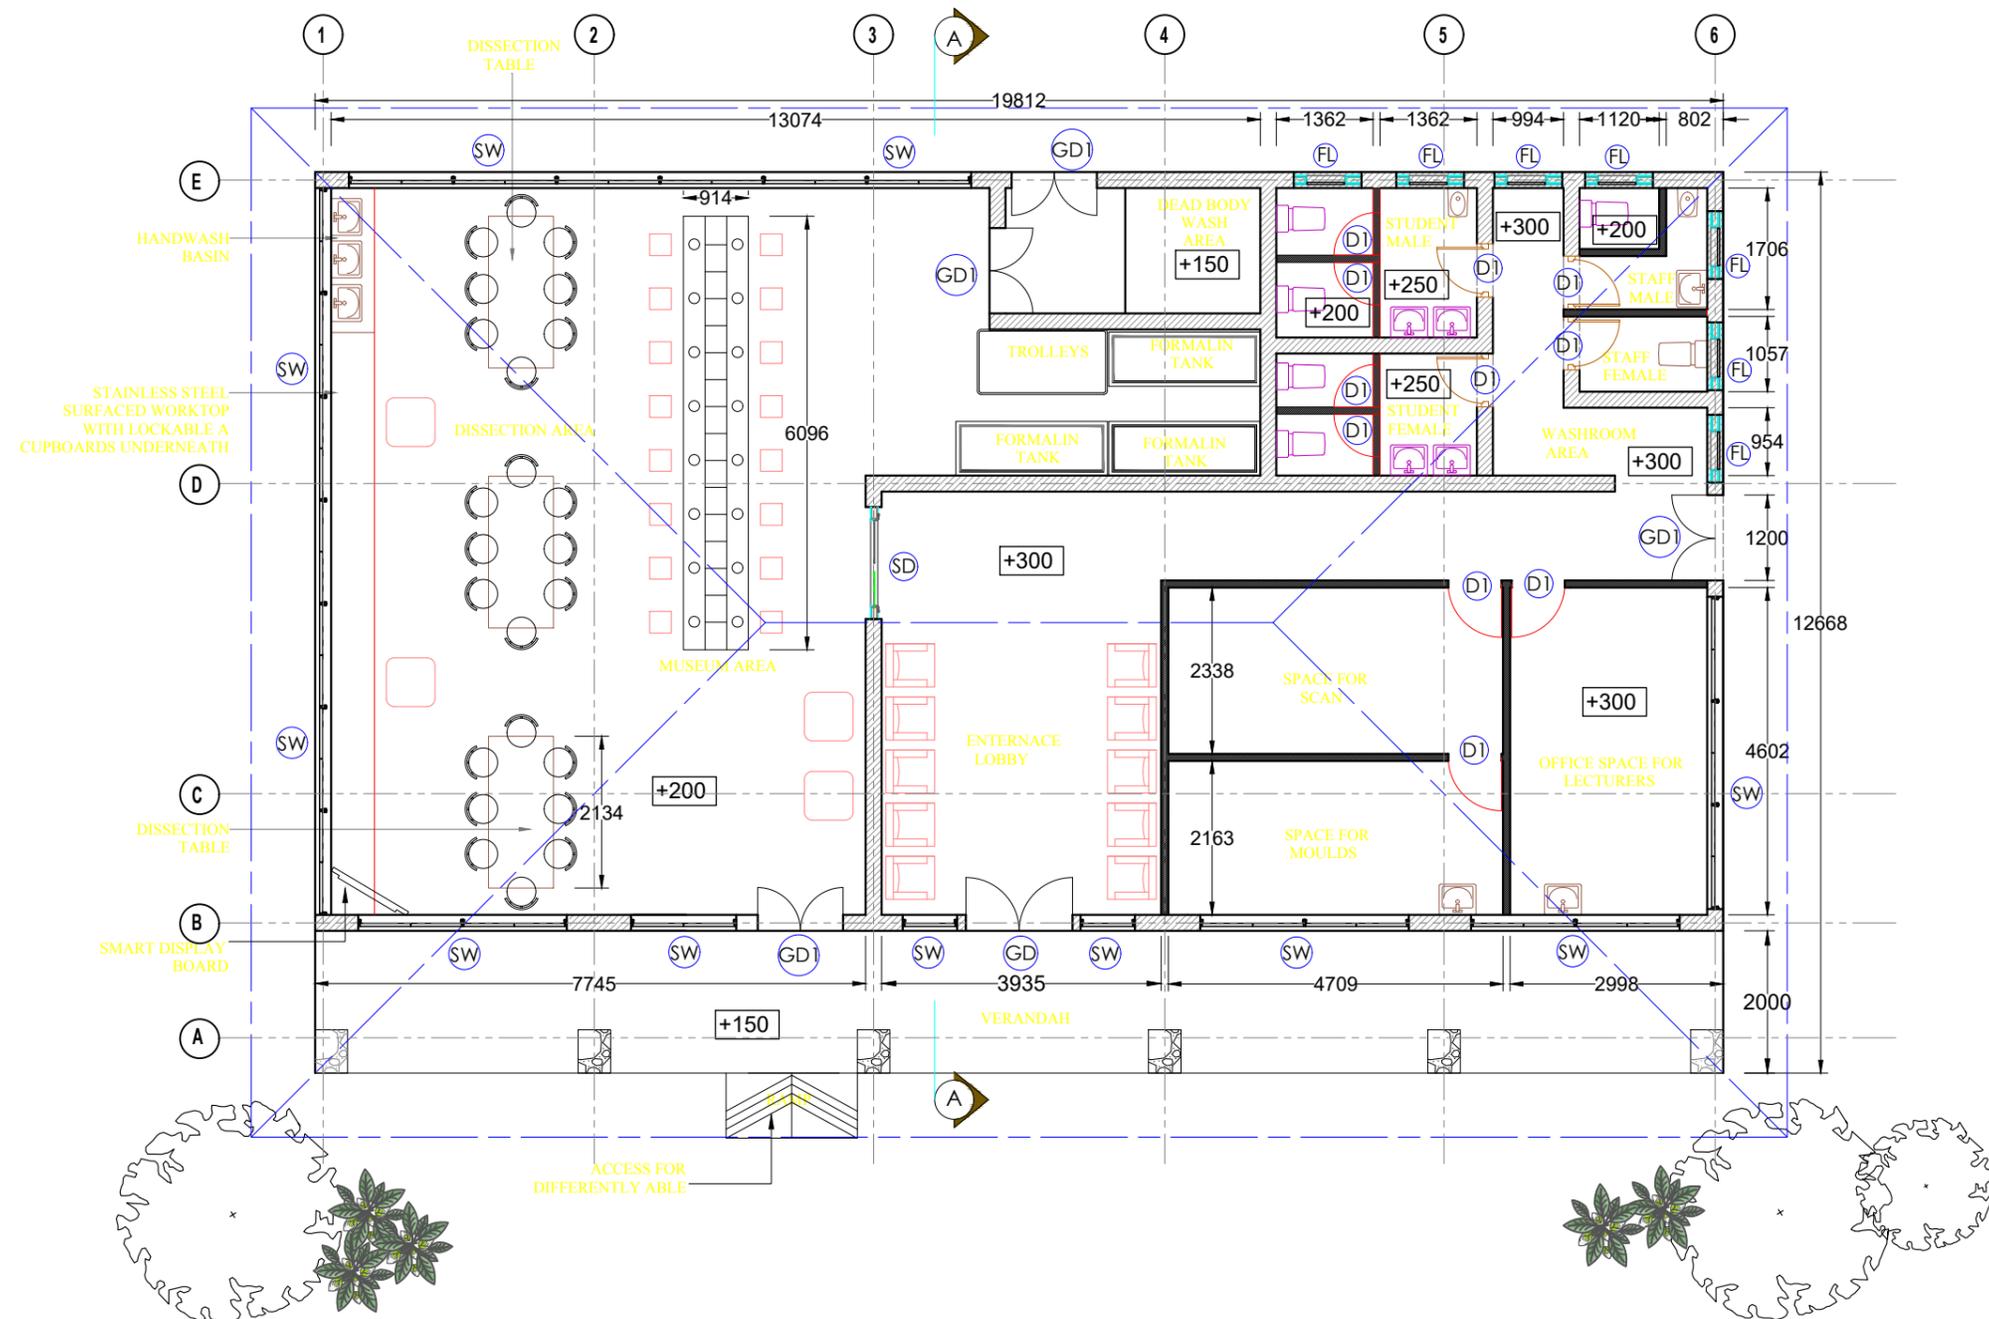

GROUND FLOOR PLAN


GENERAL NOTE :

1. ALL DIMENSIONS ARE GIVEN IN MILLIMETERS, UNLESS OTHERWISE STATED.
2. ALL THE DIMENSIONS AND LEVELS MUST BE CHECKED AT SITE BEFORE CONSTRUCTION.
3. NO DIMENSIONS TO BE SCALED FROM DRAWING, ONLY WRITTEN DIMENSIONS TO BE FOLLOWED.
4. ALL GIVEN LEVELS ARE FINISH FLOOR LEVELS.
5. TILES WERE NOT SHOWN FOR CLARITY.
6. ALL DOORS & WINDOWS ARE SHOWN OPEN IN FLOOR PLANS FOR CLARITY OF THE DRAWING.
7. IF ANY MISMATCH OR CONTROVERSIAL IN THE DRAWING DO NOT PROCEED WITHOUT CONSULTING THE ENGINEER.
8. THE CONSTRUCTION TECHNIQUES AND THE MATERIAL SHOULD BE IN ACCORDANCE WITH RELEVANT BS, SLS, AND SIDA SPECIFICATIONS.

Rev.	Description	Date
------	-------------	------

PROJECT:
ALTERNATIVE BUILDING FOR ANATOMY LABORATORY OF FACULTY OF MEDICINE UVA WELLESSA UNIVERSITY

CLIENT:
UVA WELLESSA UNIVERSITY
 PASSARA ROAD, BADULLA, SRI LANKA

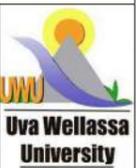


DESIGN:	DRAWN:	CHECKED:	RECOMMENDED:
---------	--------	----------	--------------

DWG TITLE:
GROUND FLOOR PLAN

SCALE: VARIES | DATE: 10.08.2023

DWG. NO: UWU/MD/2023/ANATOMY LAB/BID ISSUE/02

THIS DRAWING TOGETHER WITH ITS SUPPLEMENTS, IS THE PROPERTY OF THE UNIVERSITY AND SUBJECT TO COPYRIGHT PROTECTION, THE MATERIAL MUST NOT, EITHER WHOLLY OR PARTLY, BE COPIED, REPRODUCED, MADE PUBLIC OR IN ANY OTHER WAY MADE AVAILABLE TO A THIRD PARTY WITHOUT THE WRITTEN CONSENT OF THE UVA WELLESSA UNIVERSITY

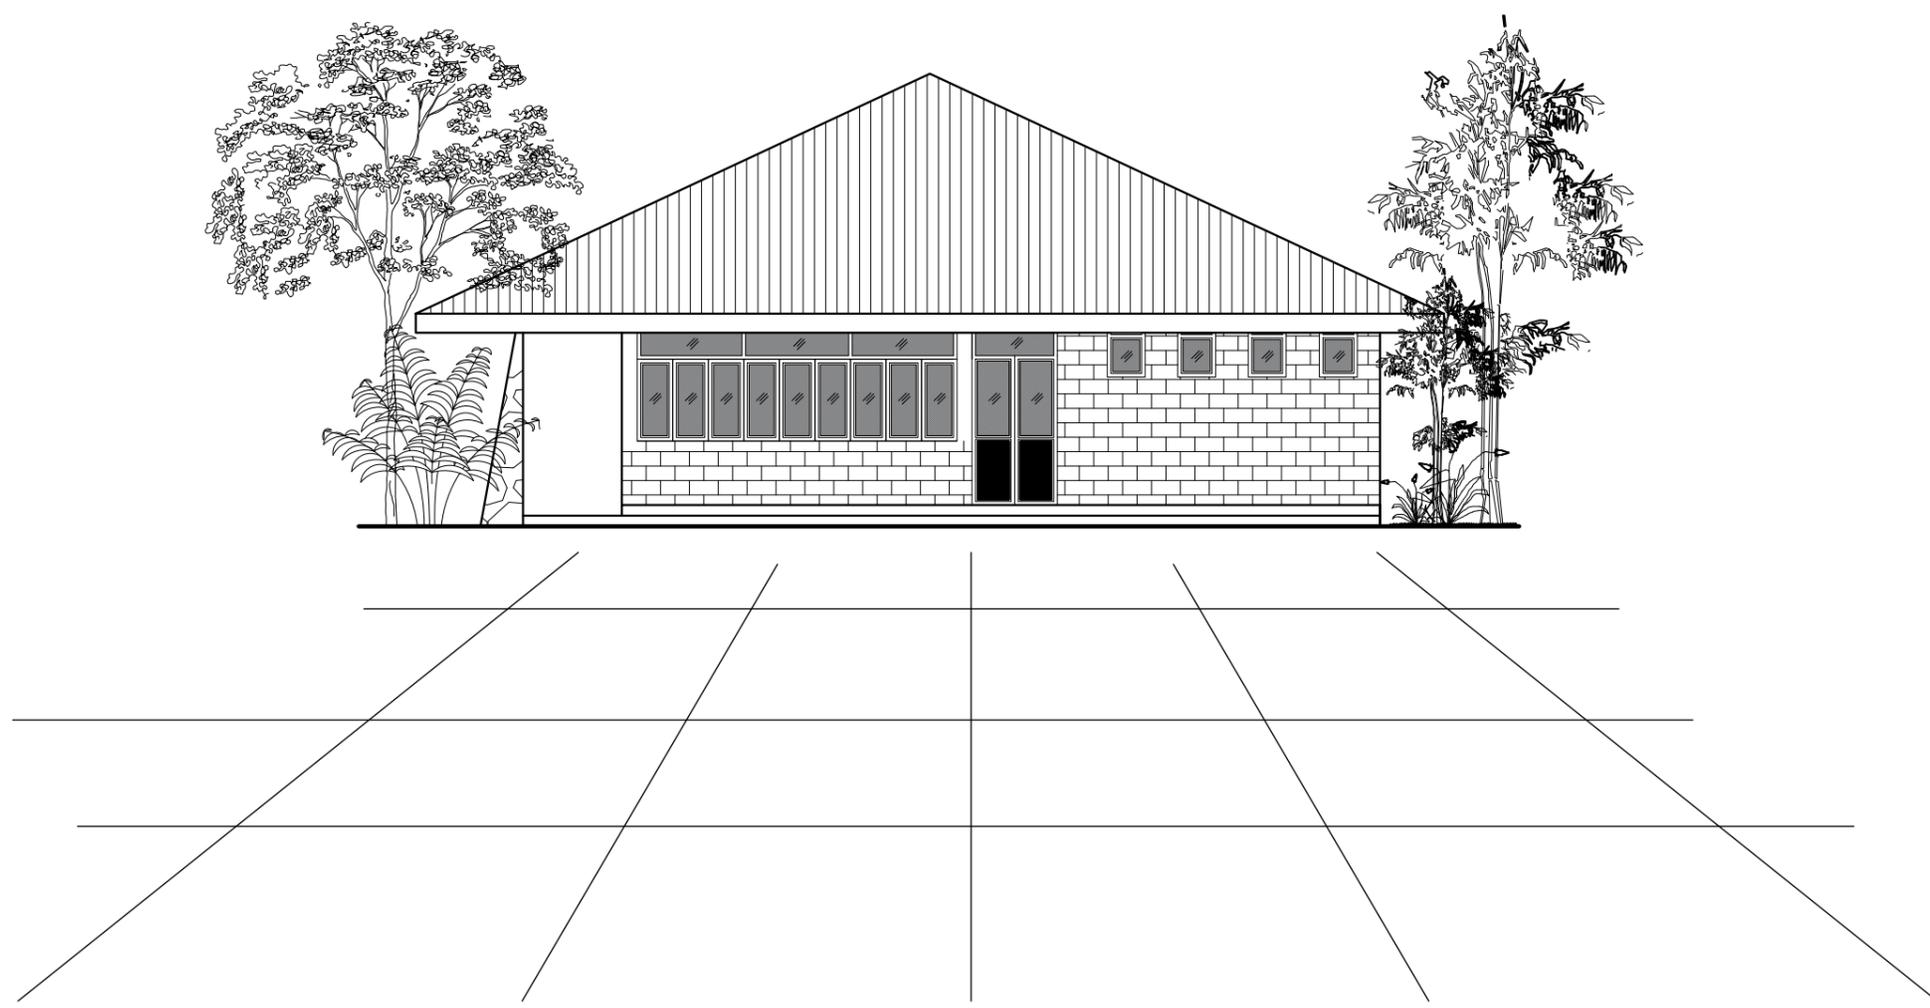

SIDE ELEVATION

GENERAL NOTE :

1. ALL DIMENSIONS ARE GIVEN IN MILLIMETERS, UNLESS OTHERWISE STATED.
2. ALL THE DIMENSIONS AND LEVELS MUST BE CHECKED AT SITE BEFORE CONSTRUCTION.
3. NO DIMENSIONS TO BE SCALED FROM DRAWING, ONLY WRITTEN DIMENSIONS TO BE FOLLOWED.
4. ALL GIVEN LEVELS ARE FINISH FLOOR LEVELS.
5. TILES WERE NOT SHOWN FOR CLARITY.
6. ALL DOORS & WINDOWS ARE SHOWN OPEN IN FLOOR PLANS FOR CLARITY OF THE DRAWING.
7. IF ANY MISMATCH OR CONTROVERSIAL IN THE DRAWING DO NOT PROCEED WITHOUT CONSULTING THE ENGINEER.
8. THE CONSTRUCTION TECHNIQUES AND THE MATERIAL SHOULD BE IN ACCORDANCE WITH RELEVANT BS, SLS, AND SIDA SPECIFICATIONS.

Rev.	Description	Date
------	-------------	------

PROJECT :
ALTERNATIVE BUILDING FOR ANATOMY LABORATORY OF FACULTY OF MEDICINE UVA WELLASSA UNIVERSITY

CLIENT :
UVA WELLASSA UNIVERSITY
 PASSARA ROAD , BADULLA , SRI LANKA




DESIGN:	DRAWN:	CHECKED:	RECOMMENDED:
---------	--------	----------	--------------

DWG TITLE :
SIDE ELEVATION

SCALE : VARIES DATE : 10.08.2023

DWG. NO : UWU/MD/2023/ANATOMY LAB/BID ISSUE/04

THIS DRAWING TOGETHER WITH ITS SUPPLEMENTS, IS THE PROPERTY OF THE UNIVERSITY AND SUBJECT TO COPYRIGHT PROTECTION, THE MATERIAL MUST NOT, EITHER WHOLLY OR PARTLY, BE COPIED, REPRODUCED, MADE PUBLIC OR IN ANY OTHER WAY MADE AVAILABLE TO A THIRD PARTY WITHOUT THE WRITTEN CONSENT OF THE UVA WELLASSA UNIVERSITY

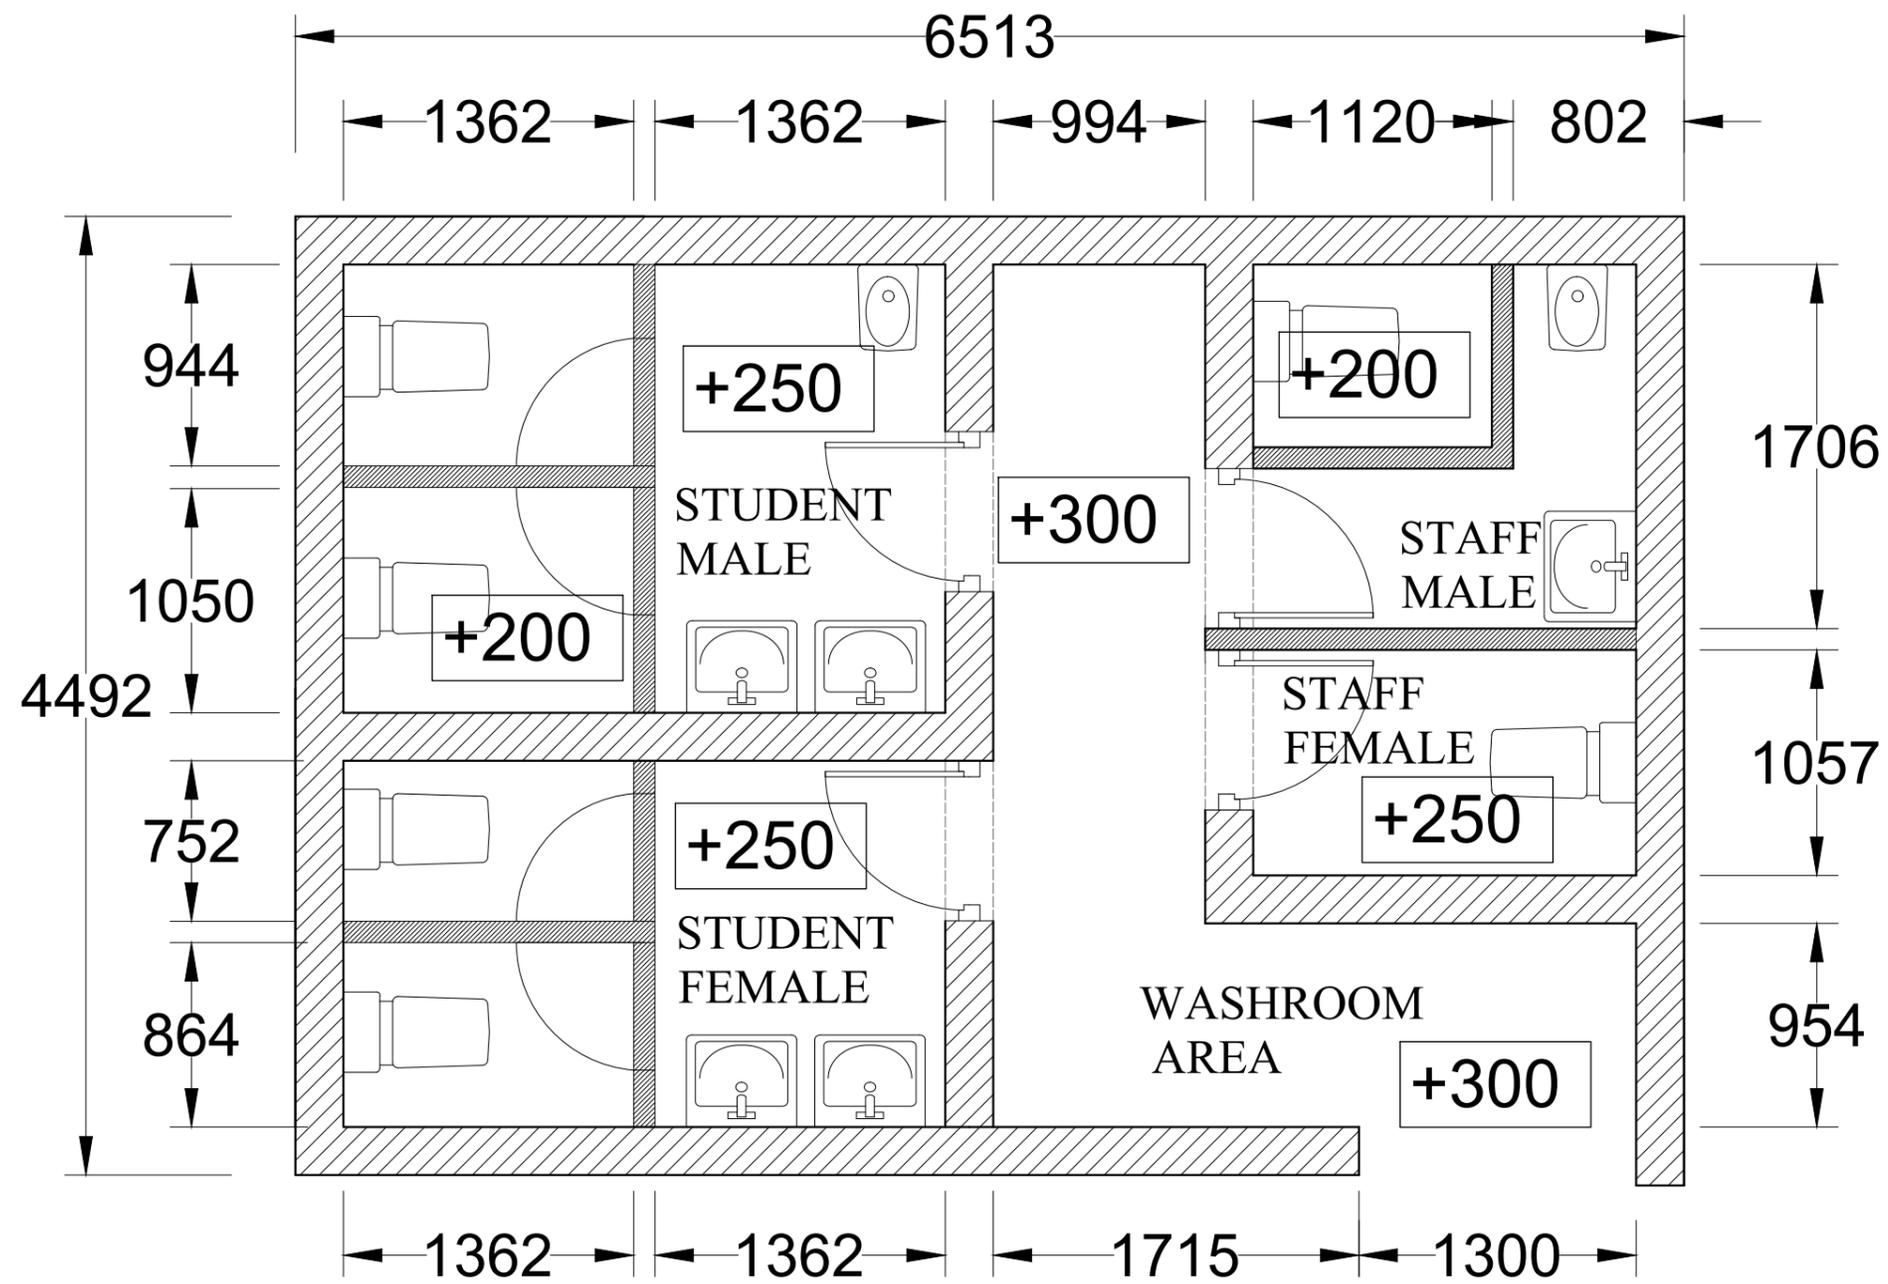

WASH ROOM AREA

GENERAL NOTE :

1. ALL DIMENSIONS ARE GIVEN IN MILLIMETERS, UNLESS OTHERWISE STATED.
2. ALL THE DIMENSIONS AND LEVELS MUST BE CHECKED AT SITE BEFORE CONSTRUCTION.
3. NO DIMENSIONS TO BE SCALED FROM DRAWING, ONLY WRITTEN DIMENSIONS TO BE FOLLOWED.
4. ALL GIVEN LEVELS ARE FINISH FLOOR LEVELS.
5. TILES WERE NOT SHOWN FOR CLARITY.
6. ALL DOORS & WINDOWS ARE SHOWN OPEN IN FLOOR PLANS FOR CLARITY OF THE DRAWING.
7. IF ANY MISMATCH OR CONTROVERSIAL IN THE DRAWING DO NOT PROCEED WITHOUT CONSULTING THE ENGINEER.
8. THE CONSTRUCTION TECHNIQUES AND THE MATERIAL SHOULD BE IN ACCORDANCE WITH RELEVANT BS, SLS, AND SIDA SPECIFICATIONS.

Rev.	Description	Date

PROJECT :
ALTERNATIVE BUILDING FOR ANATOMY LABORATORY OF FACULTY OF MEDICINE UVA WELLESSA UNIVERSITY

CLIENT :
 UVA WELLESSA UNIVERSITY
 PASSARA ROAD , BADULLA , SRI LANKA




DESIGN:	DRAWN:	CHECKED:	RECOMMENDED:

DWG TITLE :
WASH ROOM AREA

SCALE : VARIES DATE : 10.08.2023

DWG. NO : UWU/MD/2023/ANATOMY LAB/BID ISSUE/06

THIS DRAWING TOGETHER WITH ITS SUPPLEMENTS, IS THE PROPERTY OF THE UNIVERSITY AND SUBJECT TO COPYRIGHT PROTECTION, THE MATERIAL MUST NOT, EITHER WHOLLY OR PARTLY, BE COPIED, REPRODUCED, MADE PUBLIC OR IN ANY OTHER WAY MADE AVAILABLE TO A THIRD PARTY WITHOUT THE WRITTEN CONSENT OF THE UVA WELLESSA UNIVERSITY

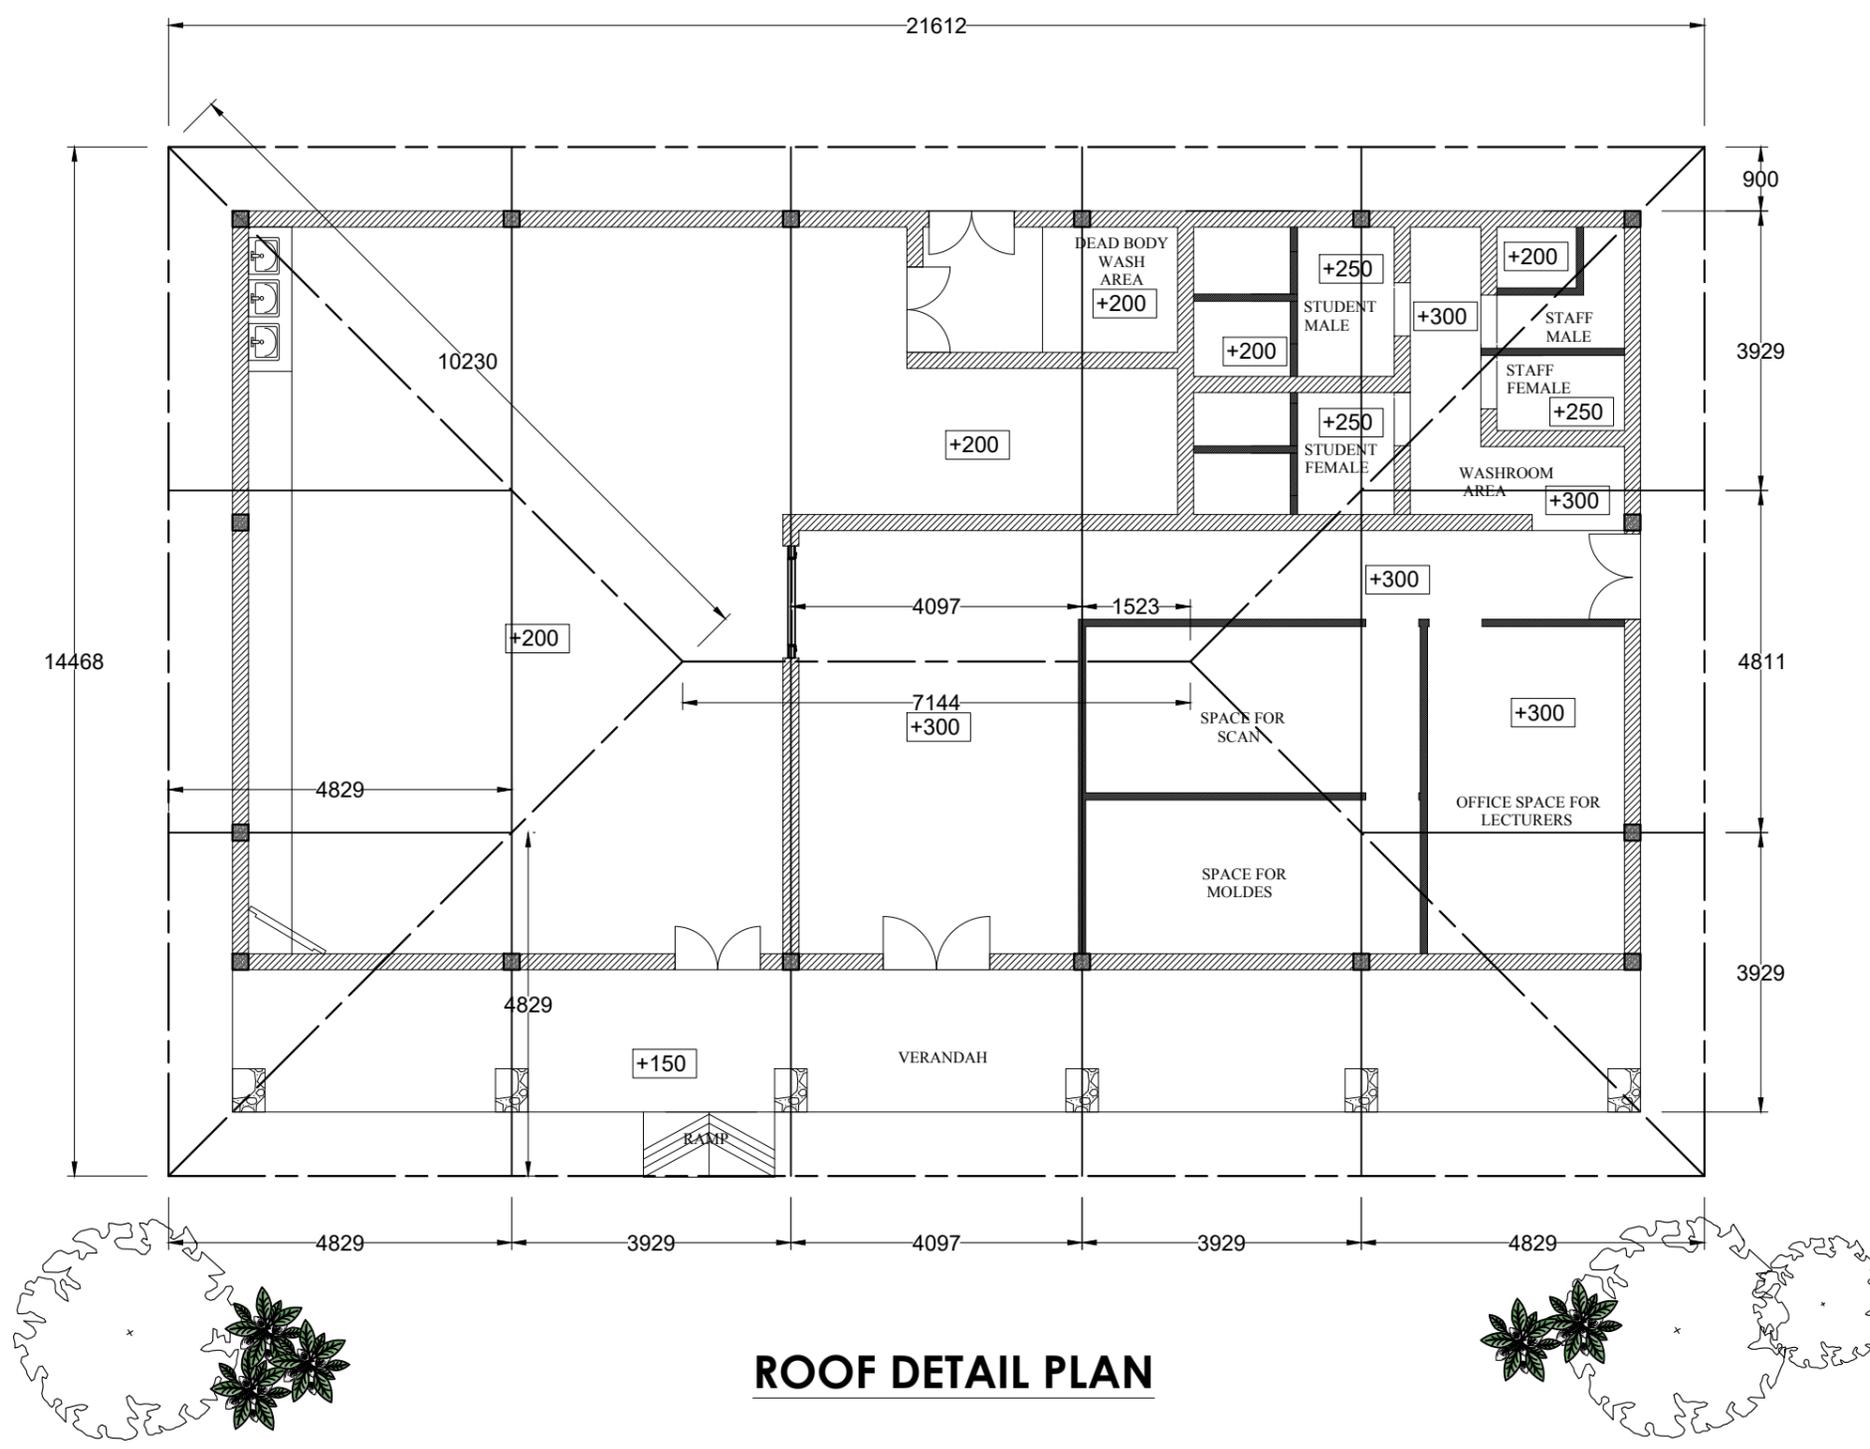

ROOF DETAIL PLAN

- GENERAL NOTE :**
1. ALL DIMENSIONS ARE GIVEN IN MILLIMETERS, UNLESS OTHERWISE STATED.
 2. ALL THE DIMENSIONS AND LEVELS MUST BE CHECKED AT SITE BEFORE CONSTRUCTION.
 3. NO DIMENSIONS TO BE SCALED FROM DRAWING, ONLY WRITTEN DIMENSIONS TO BE FOLLOWED.
 4. ALL GIVEN LEVELS ARE FINISH FLOOR LEVELS.
 5. TILES WERE NOT SHOWN FOR CLARITY.
 6. ALL DOORS & WINDOWS ARE SHOWN OPEN IN FLOOR PLANS FOR CLARITY OF THE DRAWING.
 7. IF ANY MISMATCH OR CONTROVERSIAL IN THE DRAWING DO NOT PROCEED WITHOUT CONSULTING THE ENGINEER.
 8. THE CONSTRUCTION TECHNIQUES AND THE MATERIAL SHOULD BE IN ACCORDANCE WITH RELEVANT BS, SLS, AND SIDA SPECIFICATIONS.

Rev.	Description	Date
------	-------------	------

PROJECT :
ALTERNATIVE BUILDING FOR ANATOMY LABORATORY OF FACULTY OF MEDICINE UVA WELLESSA UNIVERSITY

CLIENT :
 UVA WELLESSA UNIVERSITY
 PASSARA ROAD , BADULLA , SRI LANKA



DESIGN:	DRAWN:	CHECKED:	RECOMMENDED:

DWG TITLE :
ROOF DETAIL PLAN

SCALE : VARIES DATE : 10.08.2023
 DWG. NO : UWU/MD/2023/ANATOMY LAB/BID ISSUE/09

THIS DRAWING TOGETHER WITH ITS SUPPLEMENTS, IS THE PROPERTY OF THE UNIVERSITY AND SUBJECT TO COPYRIGHT PROTECTION, THE MATERIAL MUST NOT, EITHER WHOLLY OR PARTLY, BE COPIED, REPRODUCED, MADE PUBLIC OR IN ANY OTHER WAY MADE AVAILABLE TO A THIRD PARTY WITHOUT THE WRITTEN CONSENT OF THE UVA WELLESSA UNIVERSITY

1. ALL DIMENSIONS ARE GIVEN IN MILLIMETERS, UNLESS OTHERWISE STATED.
2. ALL THE DIMENSIONS AND LEVELS MUST BE CHECKED AT SITE BEFORE CONSTRUCTION.
3. NO DIMENSIONS TO BE SCALED FROM DRAWING, ONLY WRITTEN DIMENSIONS TO BE FOLLOWED.
4. ALL GIVEN LEVELS ARE FINISH FLOOR LEVELS.
5. TILES WERE NOT SHOWN FOR CLARITY.
6. ALL DOORS & WINDOWS ARE SHOWN OPEN IN FLOOR PLANS FOR CLARITY OF THE DRAWING.
7. IF ANY MISMATCH OR CONTROVERSIAL IN THE DRAWING DO NOT PROCEED WITHOUT CONSULTING THE ENGINEER.
8. THE CONSTRUCTION TECHNIQUES AND THE MATERIAL SHOULD BE IN ACCORDANCE WITH RELEVANT BS, SLS, AND SIDA SPECIFICATIONS.

Rev.	Description	Date

PROJECT :
ALTERNATIVE BUILDING FOR ANATOMY LABORATORY OF FACULTY OF MEDICINE UVA WELLASSA UNIVERSITY

CLIENT :
 UVA WELLASSA UNIVERSITY
 PASSARA ROAD , BADULLA , SRI LANKA



DESIGN: DRAWN: CHECKED: RECOMMENDED:

DWG TITLE :
FOUNDATION DETAIL

SCALE : VARIES DATE : 10.08.2023

DWG. NO : UWU/MD/2023/ANATOMY LAB/BID ISSUE/10

THIS DRAWING TOGETHER WITH ITS SUPPLEMENTS, IS THE PROPERTY OF THE UNIVERSITY AND SUBJECT TO COPYRIGHT PROTECTION, THE MATERIAL MUST NOT, EITHER WHOLLY OR PARTLY, BE COPIED, REPRODUCED, MADE PUBLIC OR IN ANY OTHER WAY MADE AVAILABLE TO A THIRD PARTY WITHOUT THE WRITTEN CONSENT OF THE UVA WELLASSA UNIVERSITY

